
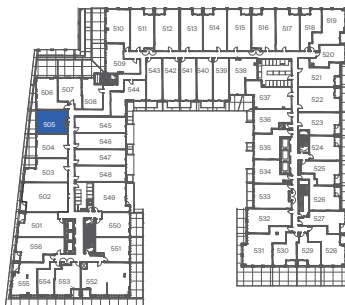


C1-T

INTERIOR: 531 SQ.FT.
EXTERIOR: 96 SQ.FT.
1 BEDROOM + DEN, 1 BATH

ABOVE

CONDOMINIUMS AT BRISTOL STATION

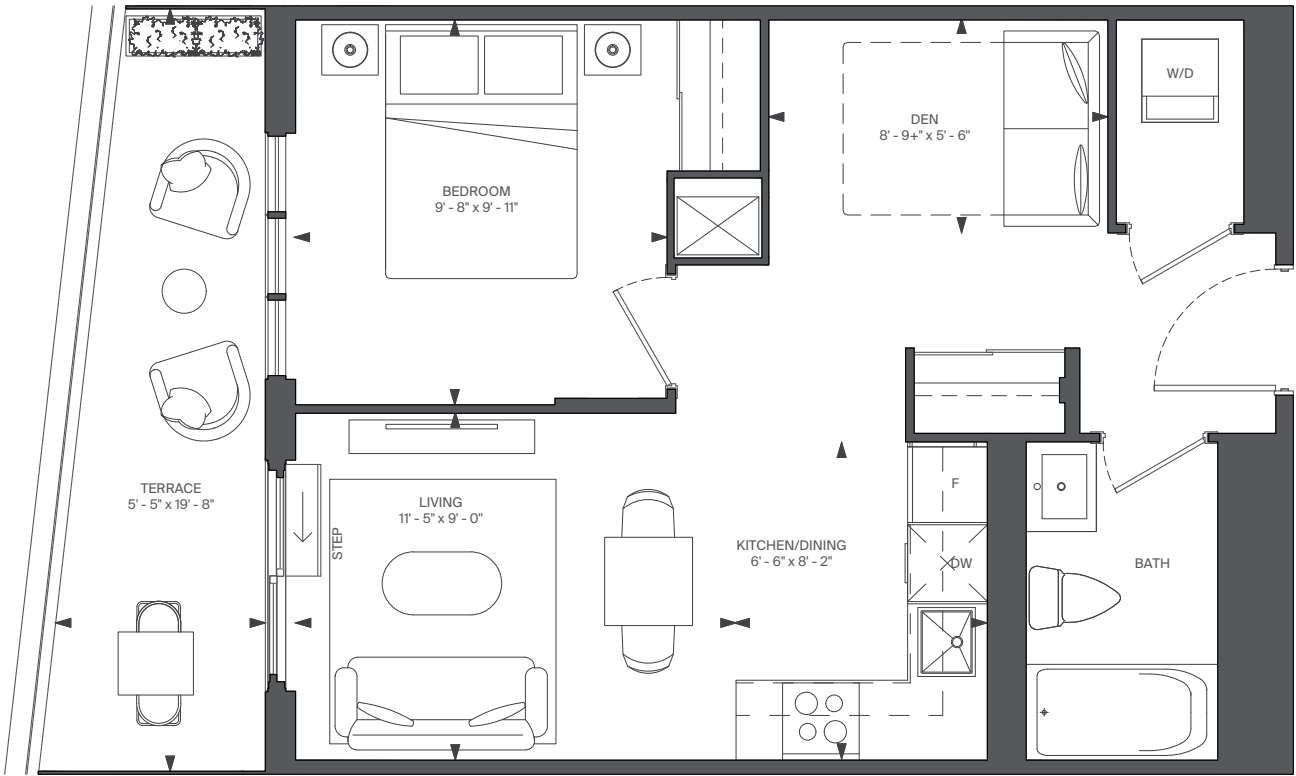

FLOOR 5



RIOCAN
LIVING

MARLIN
SPRING



All rights reserved. Buildings and views not to scale. Some features and finishes herein are upgrades or are for illustrative purposes only and may not be available. Furniture is displayed for illustrative purposes only. Layout does not necessarily reflect the electrical plan for the suite. Suites are sold unfurnished. Balcony, terrace and façade variations may apply, contact a sales representative for further details. Illustrations are artist's concept only. Prices and specifications subject to change without notice. E. & O.E. September, 2022.

C2-T

INTERIOR: 536 SQ.FT.
EXTERIOR: 141 SQ.FT.
1 BEDROOM + DEN, 1 BATH

ABOVE

CONDOMINIUMS AT BRISTOL STATION

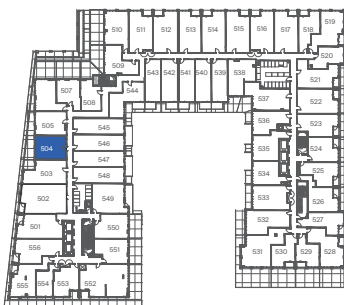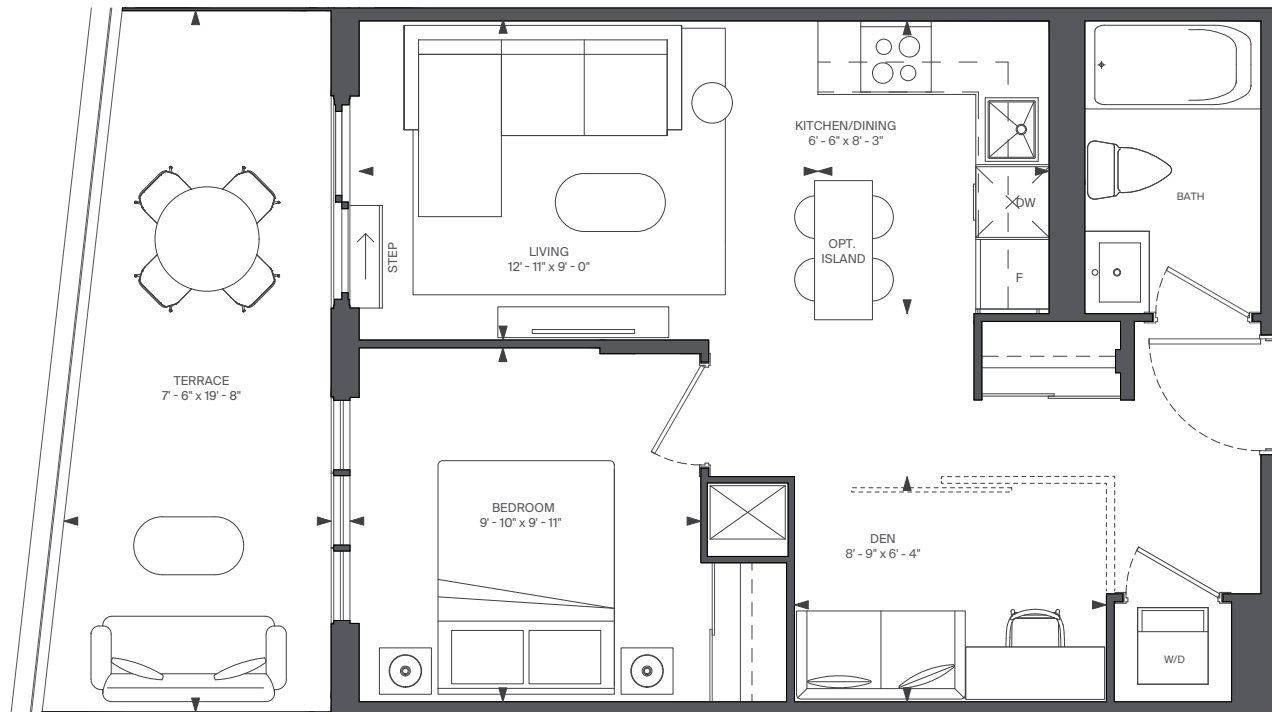

FLOOR 5



RIOCAN
LIVING

MARLIN
SPRING


All rights reserved. Buildings and views not to scale. Some features and finishes herein are upgrades or are for illustrative purposes only and may not be available. Furniture is displayed for illustration purposes only. Layout does not necessarily reflect the electrical plan for the suite. Suites are sold unfurnished. Balcony, terrace and façade variations may apply, contact a sales representative for further details. Illustrations are artist's concept only. Prices and specifications subject to change without notice. E. & O.E. September, 2022.

C3

INTERIOR: 537 SQ.FT.
EXTERIOR: 52 SQ.FT.
1 BEDROOM + DEN, 1 BATH

ABOVE

CONDOMINIUMS AT BRISTOL STATION

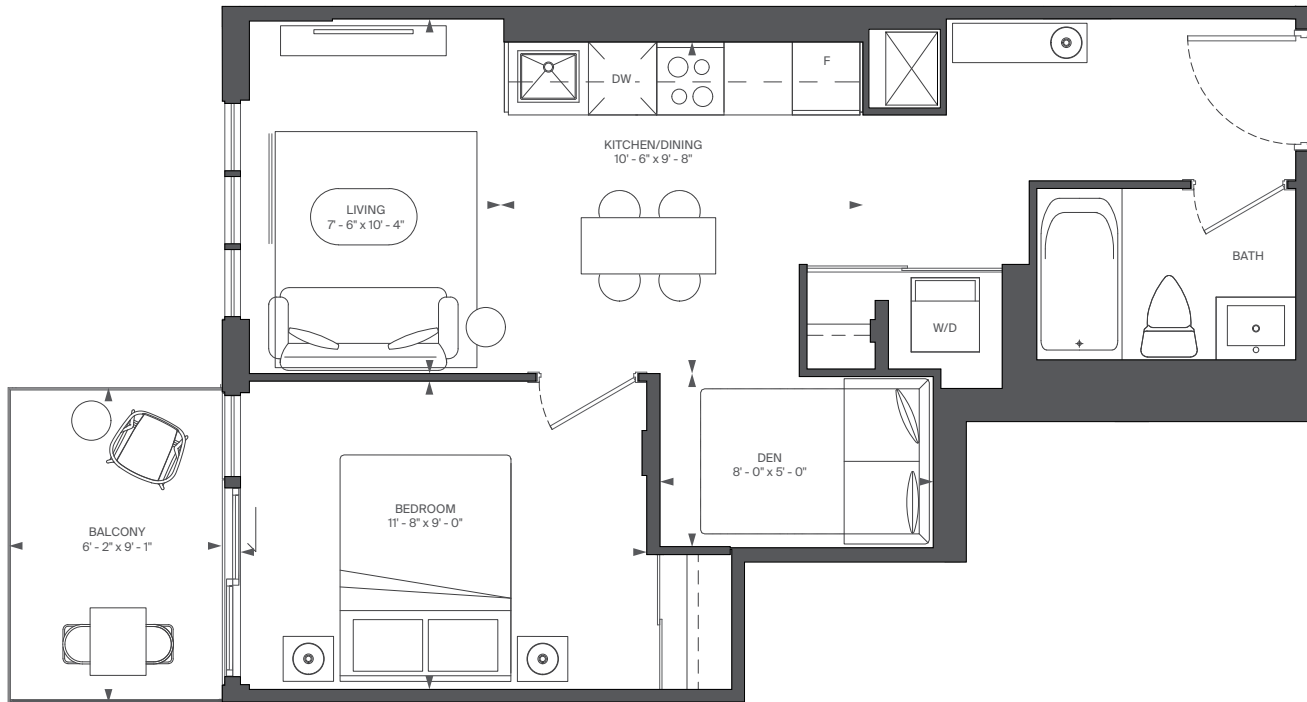

FLOOR 3



FLOOR 4



FLOOR 5



RIOCAN
LIVING

MARLIN
SPRING


All rights reserved. Buildings and views not to scale. Some features and finishes herein are upgrades or are for illustrative purposes only and may not be available. Furniture is displayed for illustration purposes only. Layout does not necessarily reflect the electrical plan for the suite. Suites are sold unfurnished. Balcony, terrace and façade variations may apply, contact a sales representative for further details. Illustrations are artist's concept only. Prices and specifications subject to change without notice. E. & O.E. September, 2022.

C3-T

INTERIOR: 537 SQ.FT.
EXTERIOR: 106 SQ.FT.
1 BEDROOM + DEN, 1 BATH

ABOVE

CONDOMINIUMS AT BRISTOL STATION

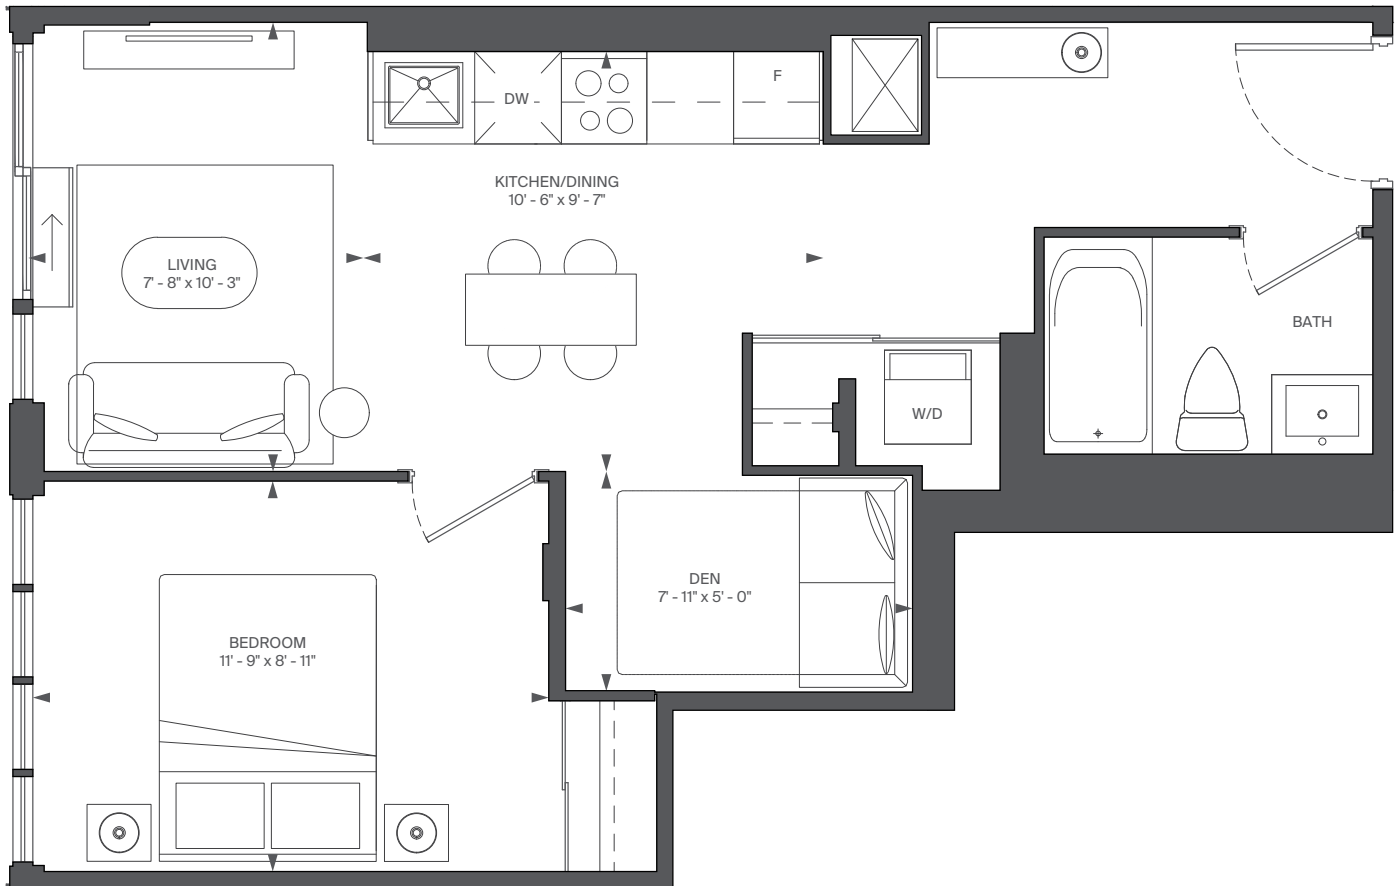

FLOOR 2



RIOCAN
LIVING

MARLIN
SPRING


All rights reserved. Buildings and views not to scale. Some features and finishes herein are upgrades or are for illustrative purposes only and may not be available. Furniture is displayed for illustration purposes only. Layout does not necessarily reflect the electrical plan for the suite. Suites are sold unfurnished. Balcony, terrace and façade variations may apply, contact a sales representative for further details. Illustrations are artist's concept only. Prices and specifications subject to change without notice. E. & O.E. September, 2022.

C5-T

INTERIOR: 541 SQ.FT.
 EXTERIOR: 310 SQ.FT.
 1 BEDROOM + STUDY, 1 BATH

ABOVE

CONDOMINIUMS AT BRISTOL STATION

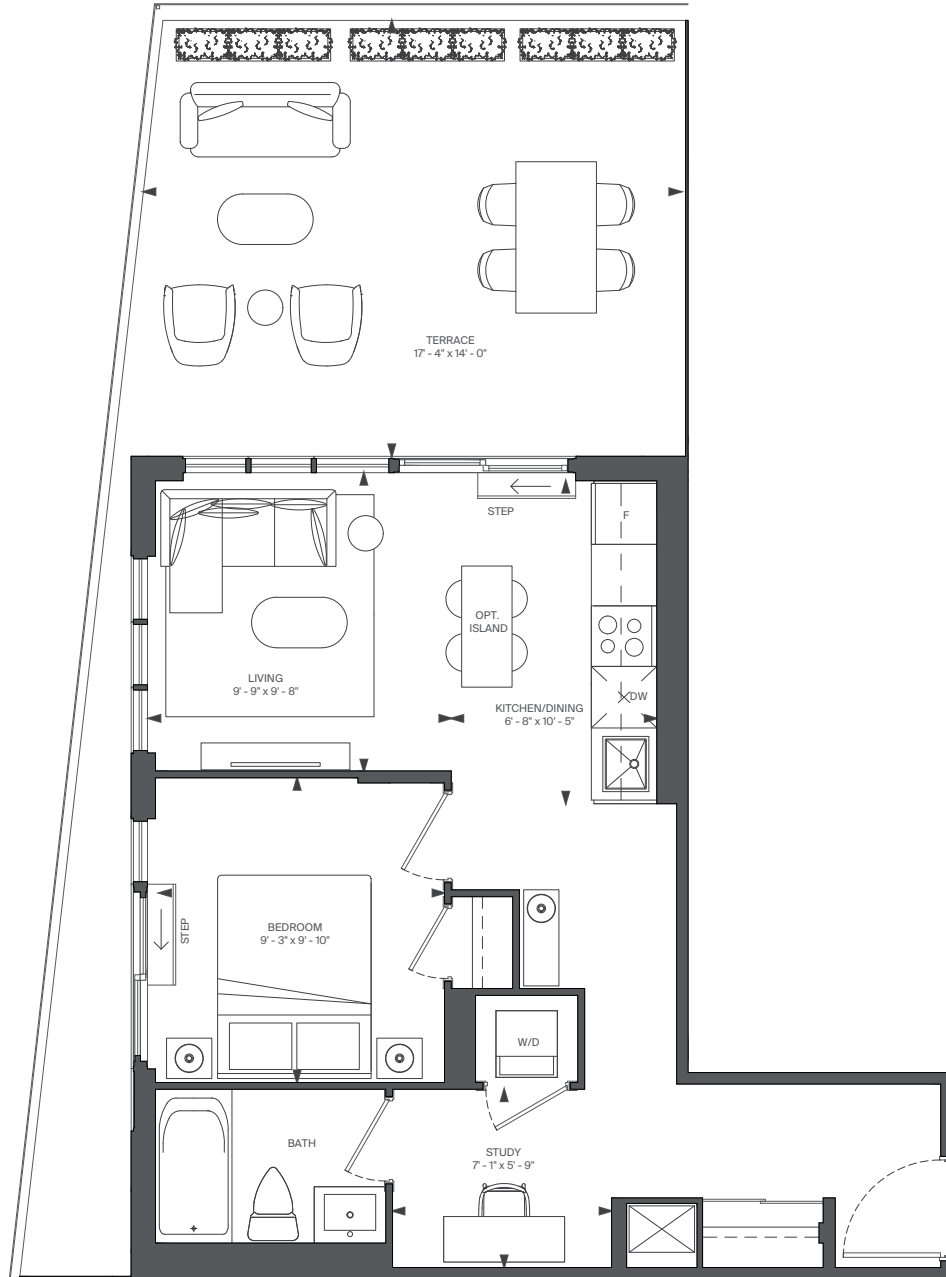

FLOOR 5



RIOCAN
LIVING

MARLIN
SPRING


All rights reserved. Buildings and views not to scale. Some features and finishes herein are upgrades or are for illustrative purposes only and may not be available. Furniture is displayed for illustration purposes only. Layout does not necessarily reflect the electrical plan for the suite. Suites are sold unfurnished. Balcony, terrace and façade variations may apply, contact a sales representative for further details. Illustrations are artist's concept only. Prices and specifications subject to change without notice. E. & O.E. September, 2022.

C6

INTERIOR: 554 SQ.FT.
EXTERIOR: 31 SQ.FT.
1 BEDROOM + DEN, 1 BATH

ABOVE

CONDOMINIUMS AT BRISTOL STATION

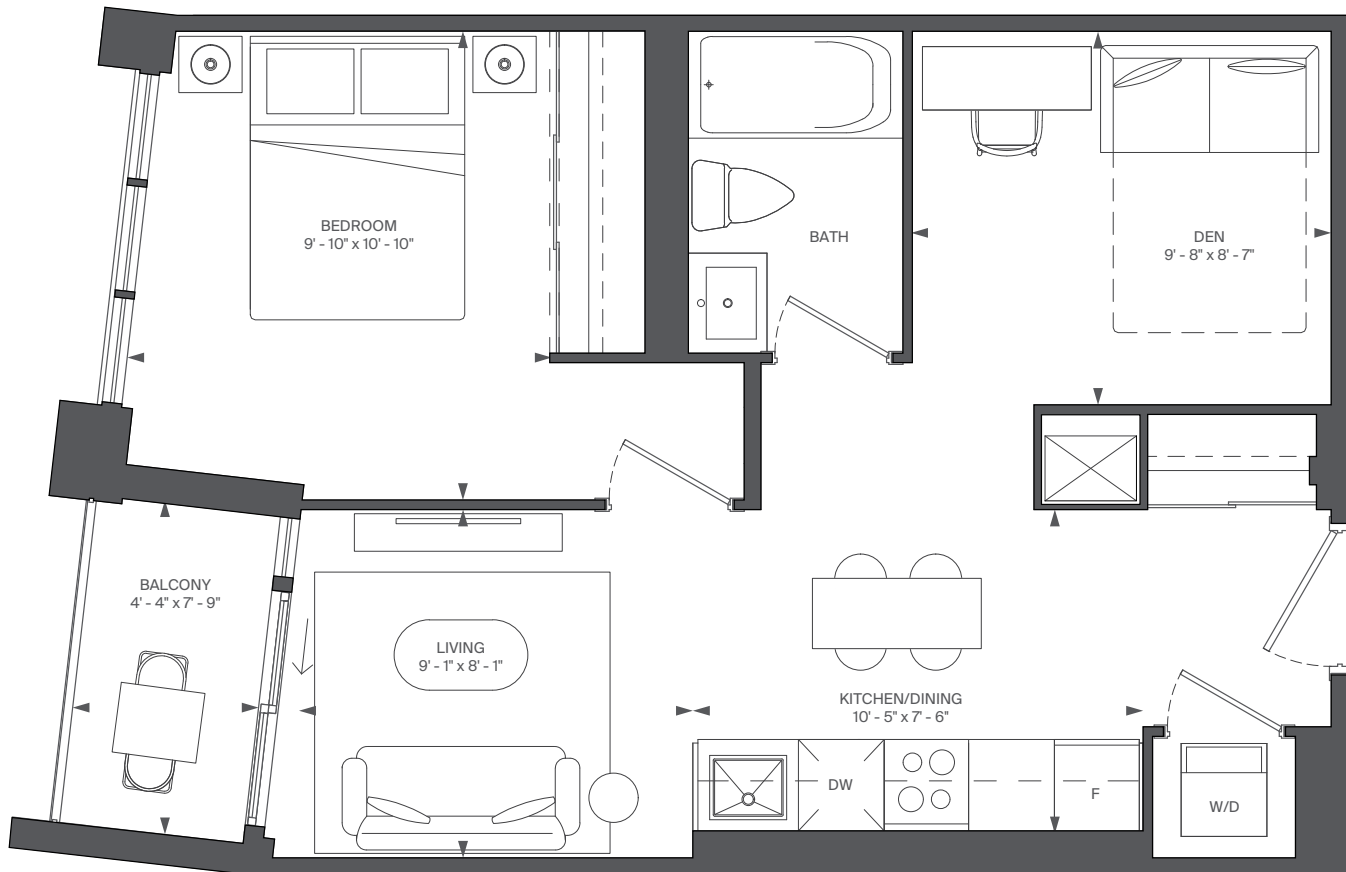

FLOOR 4



RIOCAN
LIVING

MARLIN
SPRING


All rights reserved. Buildings and views not to scale. Some features and finishes herein are upgrades or are for illustrative purposes only and may not be available. Furniture is displayed for illustrative purposes only. Layout does not necessarily reflect the electrical plan for the suite. Suites are sold unfurnished. Balcony, terrace and façade variations may apply, contact a sales representative for further details. Illustrations are artist's concept only. Prices and specifications subject to change without notice. E. & O.E. September, 2022.

C7-T

INTERIOR: 558 SQ.FT.
EXTERIOR: 214 SQ.FT.
1 BEDROOM + DEN, 1 BATH

ABOVE

CONDOMINIUMS AT BRISTOL STATION

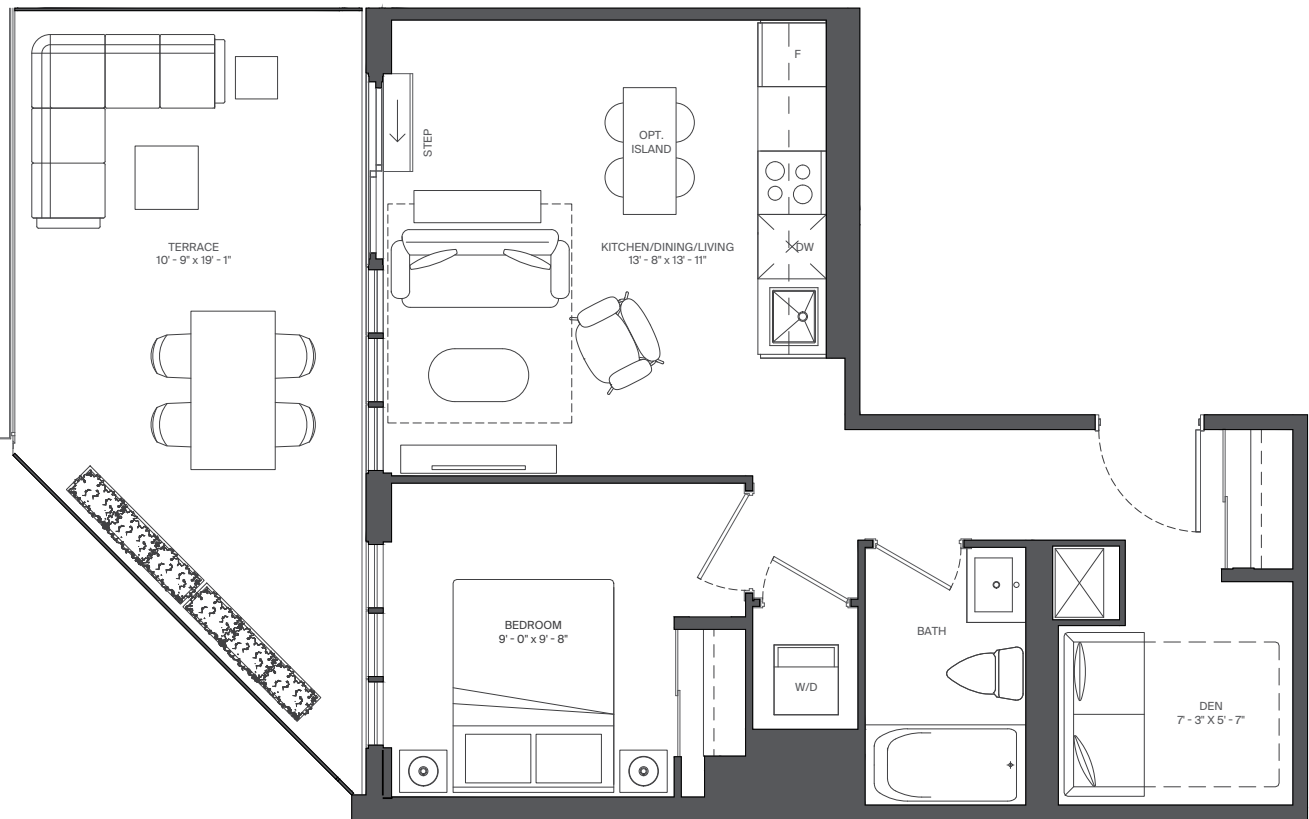

FLOOR 5



RIOCAN
LIVING

MARLIN
SPRING


All rights reserved. Buildings and views not to scale. Some features and finishes herein are upgrades or are for illustrative purposes only and may not be available. Furniture is displayed for illustrative purposes only. Layout does not necessarily reflect the electrical plan for the suite. Suites are sold unfurnished. Balcony, terrace and façade variations may apply, contact a sales representative for further details. Illustrations are artist's concept only. Prices and specifications subject to change without notice. E. & O.E. September, 2022.

C8-T

INTERIOR: 561 SQ.FT.
EXTERIOR: 217 SQ.FT.
1 BEDROOM + DEN, 1 BATH

ABOVE

CONDOMINIUMS AT BRISTOL STATION

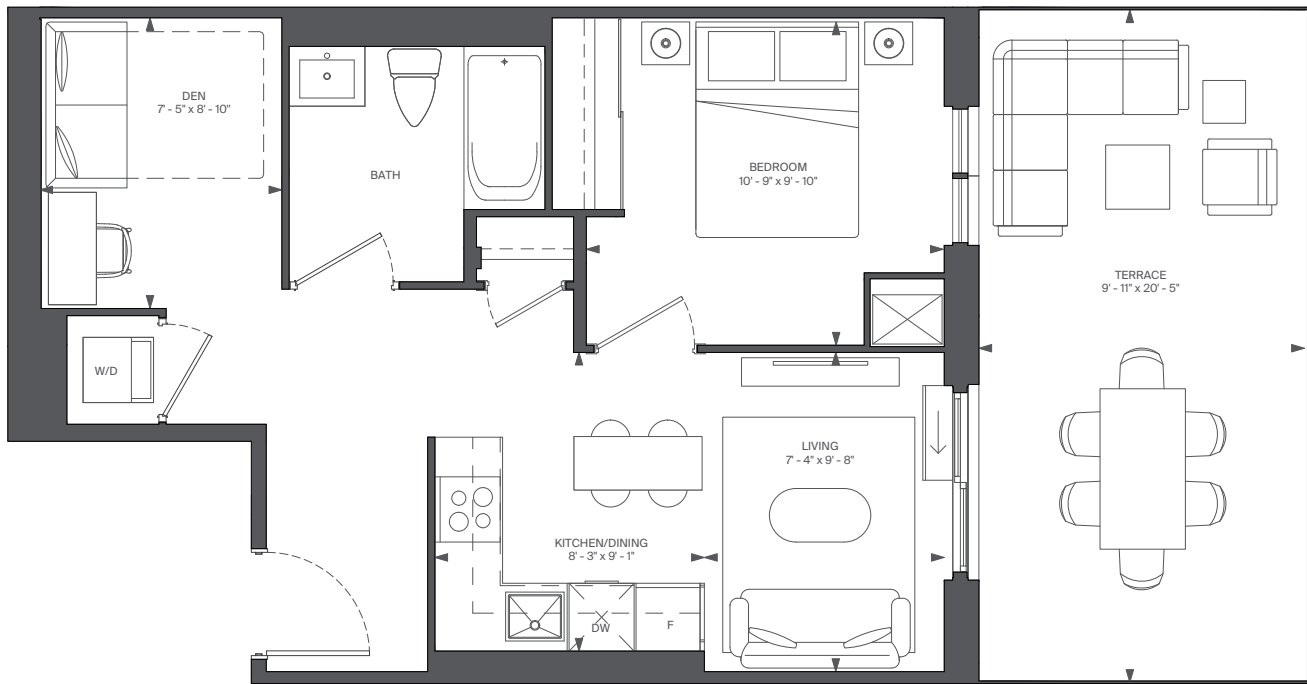

FLOOR 5



RIOCAN
LIVING

MARLIN
SPRING


All rights reserved. Buildings and views not to scale. Some features and finishes herein are upgrades or are for illustrative purposes only and may not be available. Furniture is displayed for illustration purposes only. Layout does not necessarily reflect the electrical plan for the suite. Suites are sold unfurnished. Balcony, terrace and façade variations may apply, contact a sales representative for further details. Illustrations are artist's concept only. Prices and specifications subject to change without notice. E. & O.E. September, 2022.

C9


INTERIOR: 576 SQ.FT.
EXTERIOR: 45 SQ.FT.
1 BEDROOM + DEN, 1 BATH

ABOVE


CONDOMINIUMS AT BRISTOL STATION

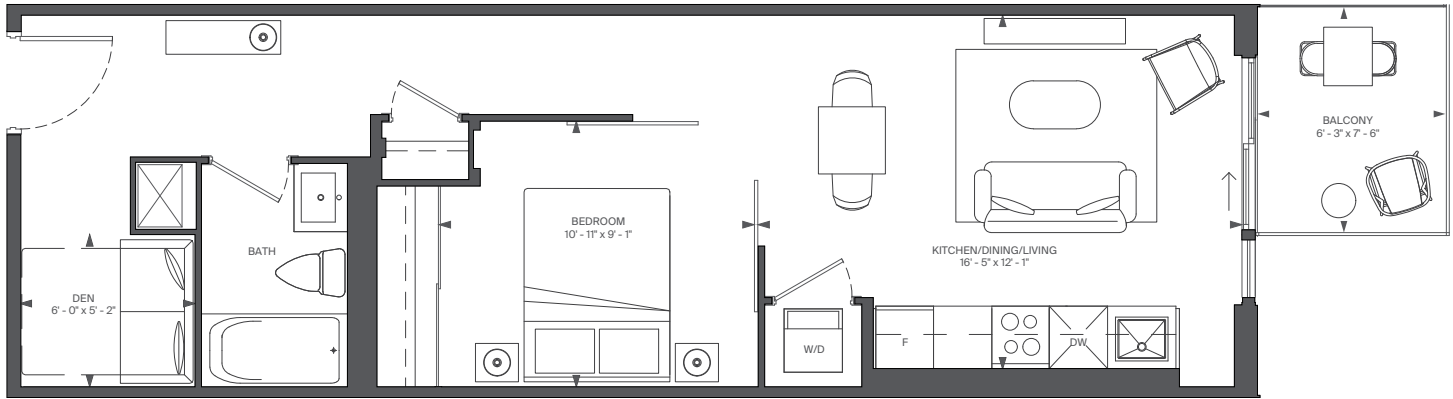

FLOOR 3

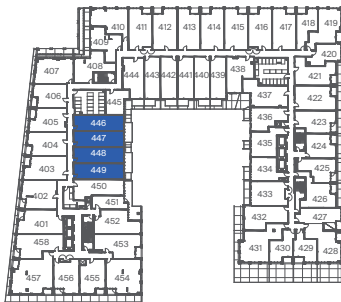

FLOOR 4

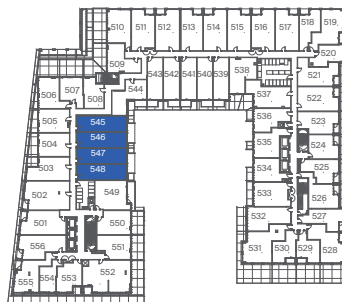

FLOOR 5



RIOCAN
LIVING

MARLIN
SPRING



All rights reserved. Buildings and views not to scale. Some features and finishes herein are upgrades or are for illustrative purposes only and may not be available. Furniture is displayed for illustration purposes only. Layout does not necessarily reflect the electrical plan for the suite. Suites are sold unfurnished. Balcony, terrace and façade variations may apply, contact a sales representative for further details. Illustrations are artist's concept only. Prices and specifications subject to change without notice. E. & O.E. September, 2022.

C9-T

INTERIOR: 576 SQ.FT.
EXTERIOR: 76 SQ.FT.
1 BEDROOM + DEN, 1 BATH

ABOVE

CONDOMINIUMS AT BRISTOL STATION

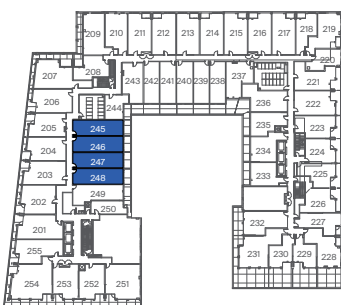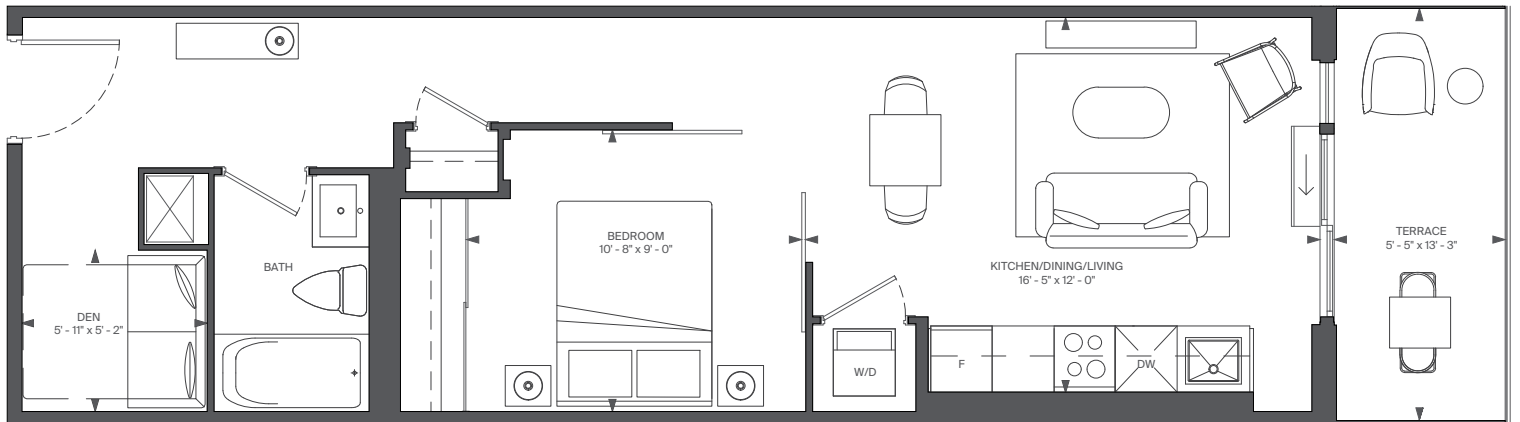

FLOOR 2



RIOCAN
LIVING

MARLIN
SPRING


All rights reserved. Buildings and views not to scale. Some features and finishes herein are upgrades or are for illustrative purposes only and may not be available. Furniture is displayed for illustrative purposes only. Layout does not necessarily reflect the electrical plan for the suite. Suites are sold unfurnished. Balcony, terrace and façade variations may apply, contact a sales representative for further details. Illustrations are artist's concept only. Prices and specifications subject to change without notice. E. & O.E. September, 2022.

C10-T

INTERIOR: 579 SQ.FT.
EXTERIOR: 212 SQ.FT.
1 BEDROOM + DEN, 1 BATH

ABOVE

CONDOMINIUMS AT BRISTOL STATION

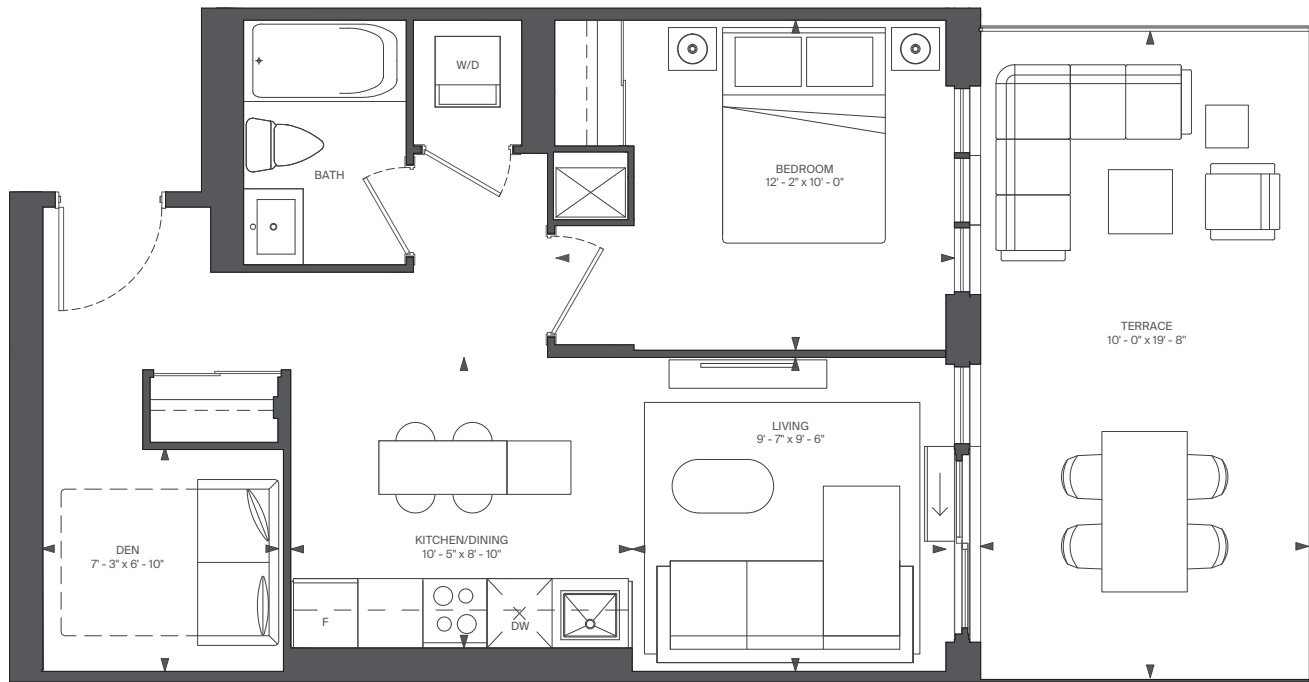

FLOOR 5



RIOCAN
LIVING

MARLIN
SPRING



All rights reserved. Buildings and views not to scale. Some features and finishes herein are upgrades or are for illustrative purposes only and may not be available. Furniture is displayed for illustration purposes only. Layout does not necessarily reflect the electrical plan for the suite. Suites are sold unfurnished. Balcony, terrace and façade variations may apply, contact a sales representative for further details. Illustrations are artist's concept only. Prices and specifications subject to change without notice. E. & O.E. September, 2022.

C13

INTERIOR: 586 SQ.FT.
EXTERIOR: 51 SQ.FT.
1 BEDROOM + DEN, 1 BATH

ABOVE

CONDOMINIUMS AT BRISTOL STATION

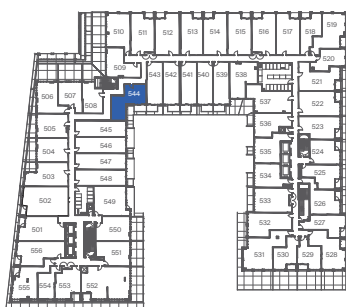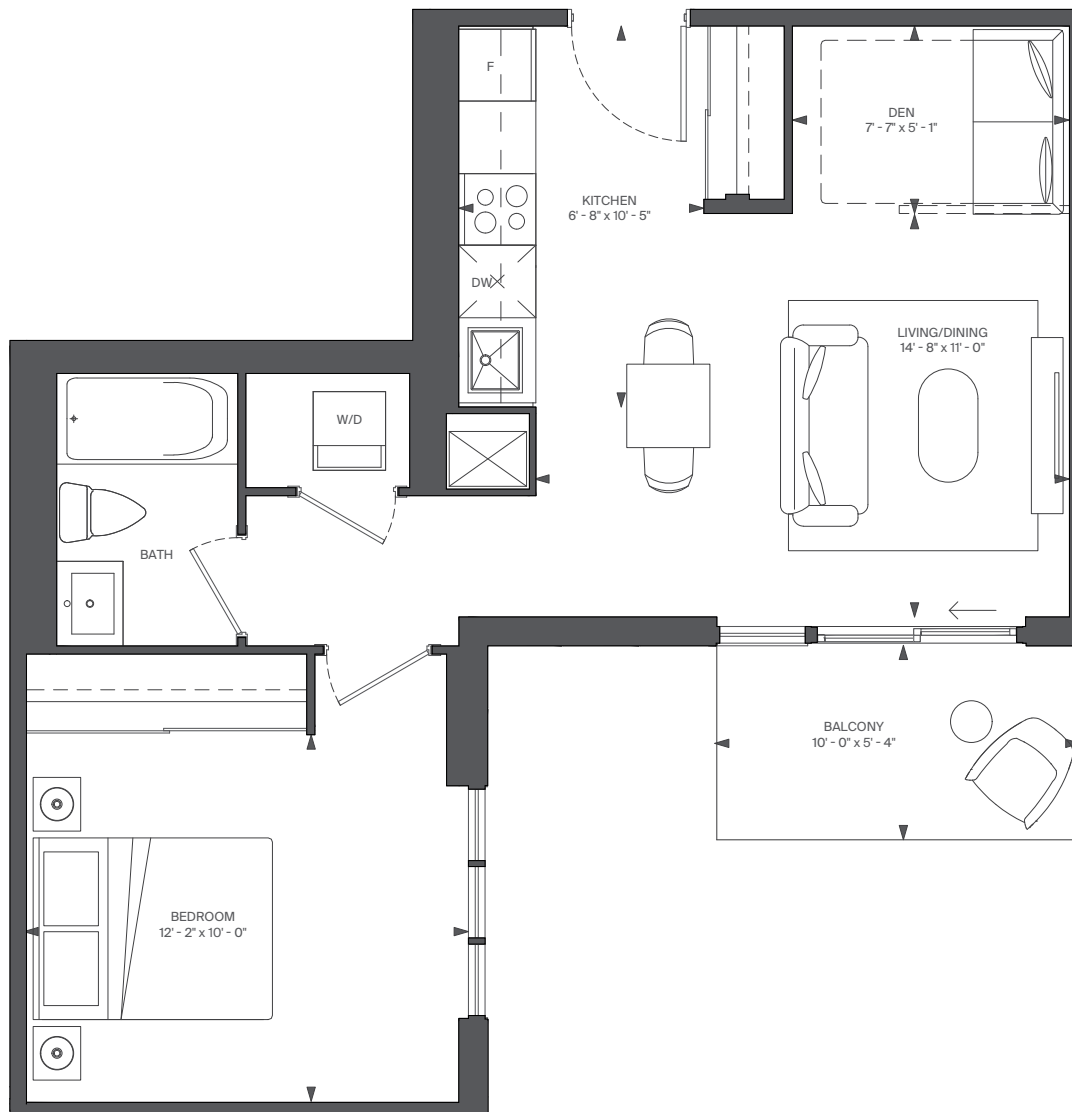

FLOOR 5



RIOCAN
LIVING

MARLIN
SPRING


All rights reserved. Buildings and views not to scale. Some features and finishes herein are upgrades or are for illustrative purposes only and may not be available. Furniture is displayed for illustrative purposes only. Layout does not necessarily reflect the electrical plan for the suite. Suites are sold unfurnished. Balcony, terrace and façade variations may apply, contact a sales representative for further details. Illustrations are artist's concept only. Prices and specifications subject to change without notice. E. & O.E. September, 2022.

C14

INTERIOR: 588 SQ.FT.
 EXTERIOR: 51 SQ.FT.
 1 BEDROOM + DEN, 1 BATH

ABOVE

CONDOMINIUMS AT BRISTOL STATION

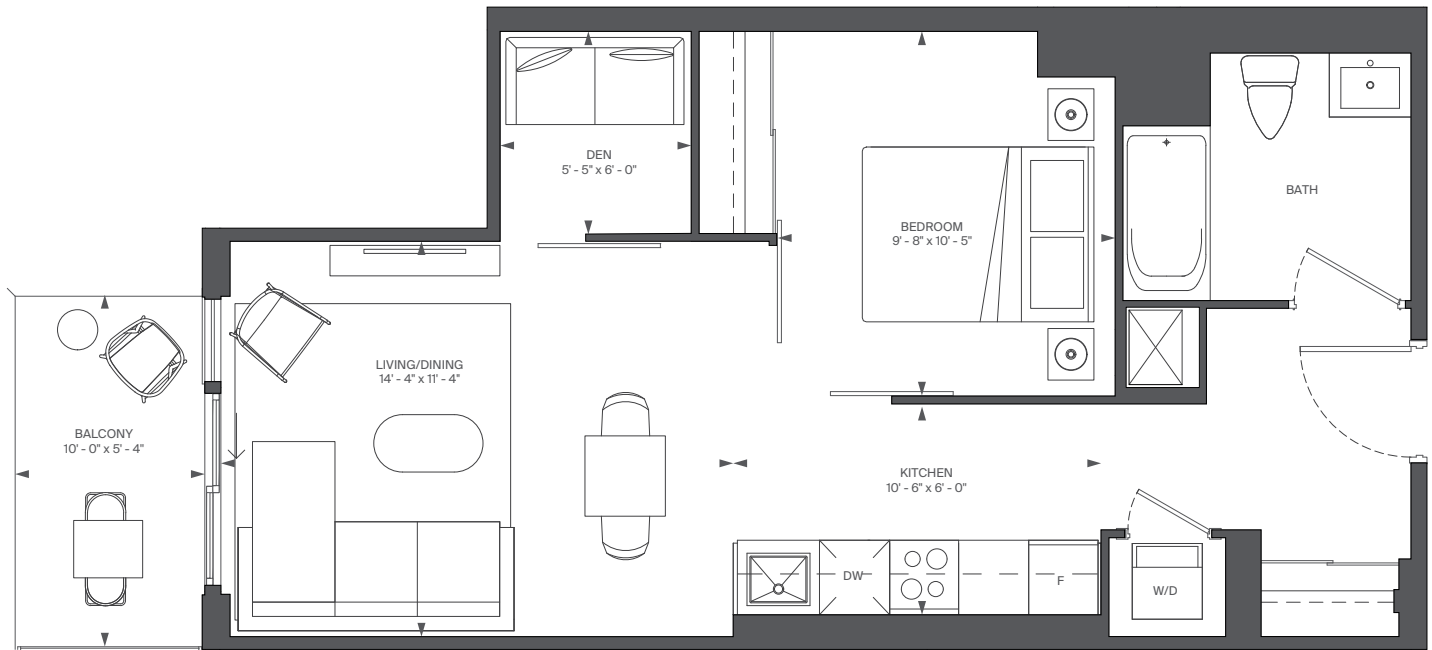

FLOOR 3



FLOOR 4



RIOCAN LIVING

MARLIN SPRING


All rights reserved. Buildings and views not to scale. Some features and finishes herein are upgrades or are for illustrative purposes only and may not be available. Furniture is displayed for illustrative purposes only. Layout does not necessarily reflect the electrical plan for the suite. Suites are sold unfurnished. Balcony, terrace and façade variations may apply, contact a sales representative for further details. Illustrations are artist's concept only. Prices and specifications subject to change without notice. E. & O.E. September, 2022.

C14-T

INTERIOR: 588 SQ.FT.
EXTERIOR: 84 SQ.FT.
1 BEDROOM + DEN, 1 BATH

ABOVE

CONDOMINIUMS AT BRISTOL STATION

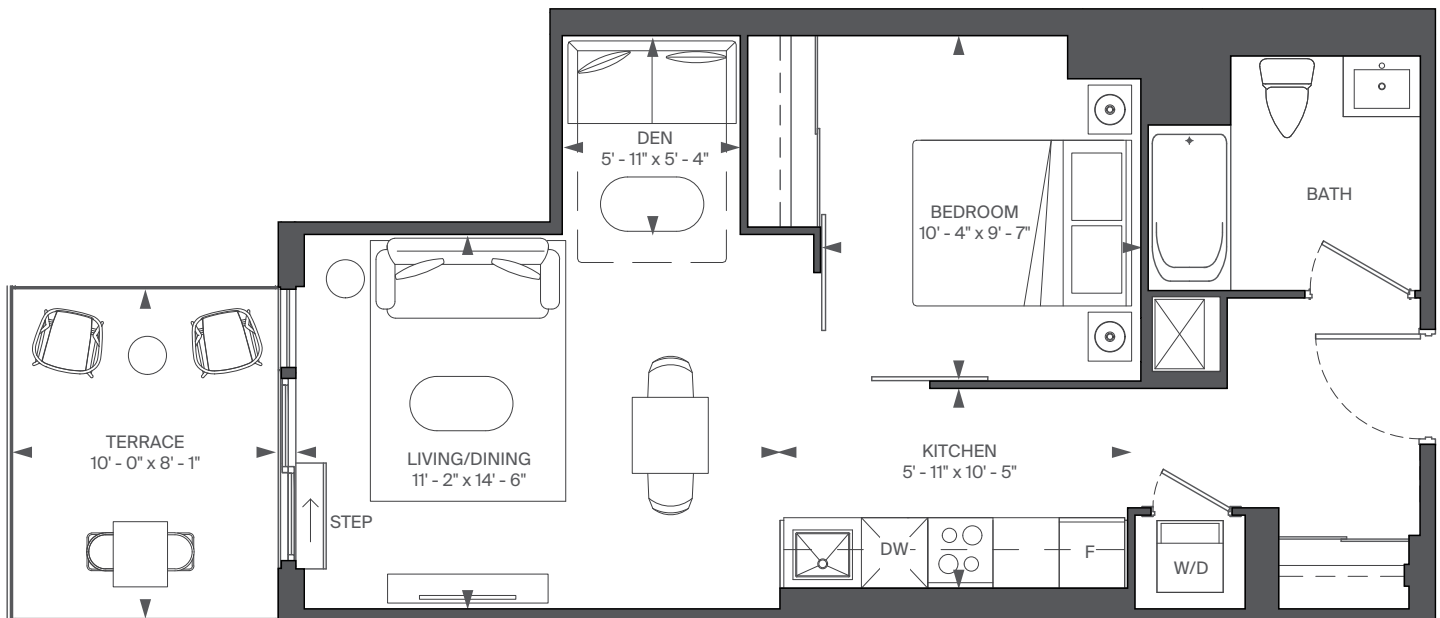

FLOOR 2



RIOCAN
LIVING

MARLIN
SPRING

All rights reserved. Buildings and views not to scale. Some features and finishes herein are upgrades or are for illustrative purposes only and may not be available. Furniture is displayed for illustration purposes only. Layout does not necessarily reflect the electrical plan for the suite. Suites are sold unfurnished. Balcony, terrace and façade variations may apply, contact a sales representative for further details. Illustrations are artist's concept only. Prices and specifications subject to change without notice. E. & O.E. September, 2022.

C15-T

INTERIOR: 594 SQ.FT.
EXTERIOR: 114 SQ.FT.
1 BEDROOM + DEN, 1 BATH

ABOVE

CONDOMINIUMS AT BRISTOL STATION



FLOOR 2



RIOCAN
LIVING

MARLIN
SPRING


All rights reserved. Buildings and views not to scale. Some features and finishes herein are upgrades or are for illustrative purposes only and may not be available. Furniture is displayed for illustration purposes only. Layout does not necessarily reflect the electrical plan for the suite. Suites are sold unfurnished. Balcony, terrace and façade variations may apply, contact a sales representative for further details. Illustrations are artist's concept only. Prices and specifications subject to change without notice. E. & O.E. September, 2022.

C16

INTERIOR: 595 SQ.FT.
 EXTERIOR: 82 SQ.FT.
 1 BEDROOM + DEN, 1 BATH

ABOVE

CONDOMINIUMS AT BRISTOL STATION

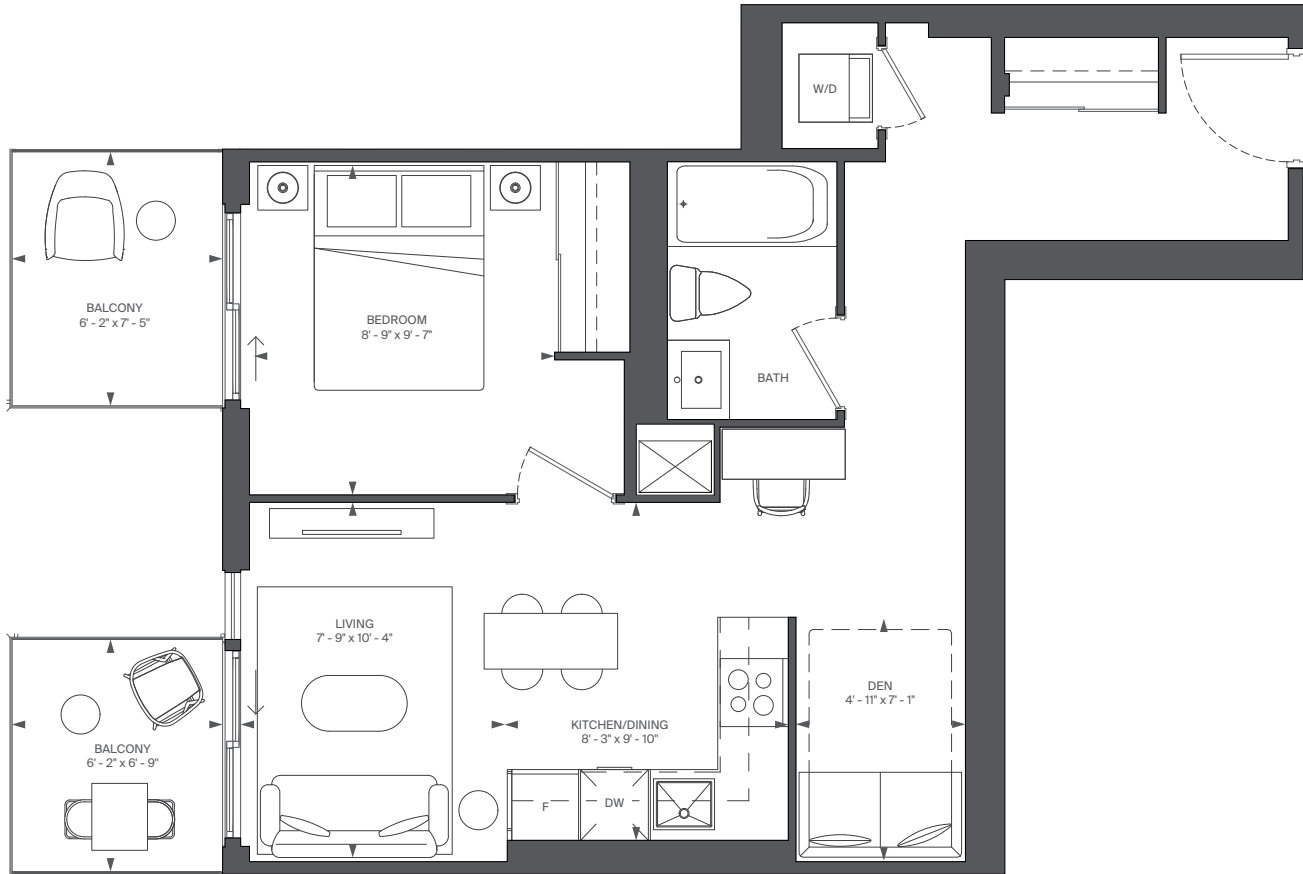

FLOOR 3



FLOOR 4



FLOOR 5



RIOCAN LIVING

MARLIN SPRING



All rights reserved. Buildings and views not to scale. Some features and finishes herein are upgrades or are for illustrative purposes only and may not be available. Furniture is displayed for illustration purposes only. Layout does not necessarily reflect the electrical plan for the suite. Suites are sold unfurnished. Balcony, terrace and façade variations may apply, contact a sales representative for further details. Illustrations are artist's concept only. Prices and specifications subject to change without notice. E. & O.E. September, 2022.

C17-1

INTERIOR: 596 SQ.FT.
EXTERIOR: 31 SQ.FT.
1 BEDROOM + DEN, 1 BATH

ABOVE

CONDOMINIUMS AT BRISTOL STATION

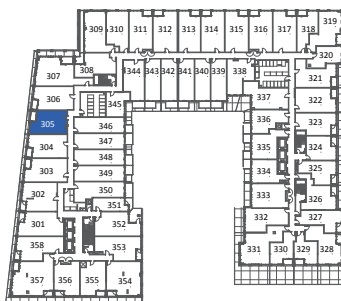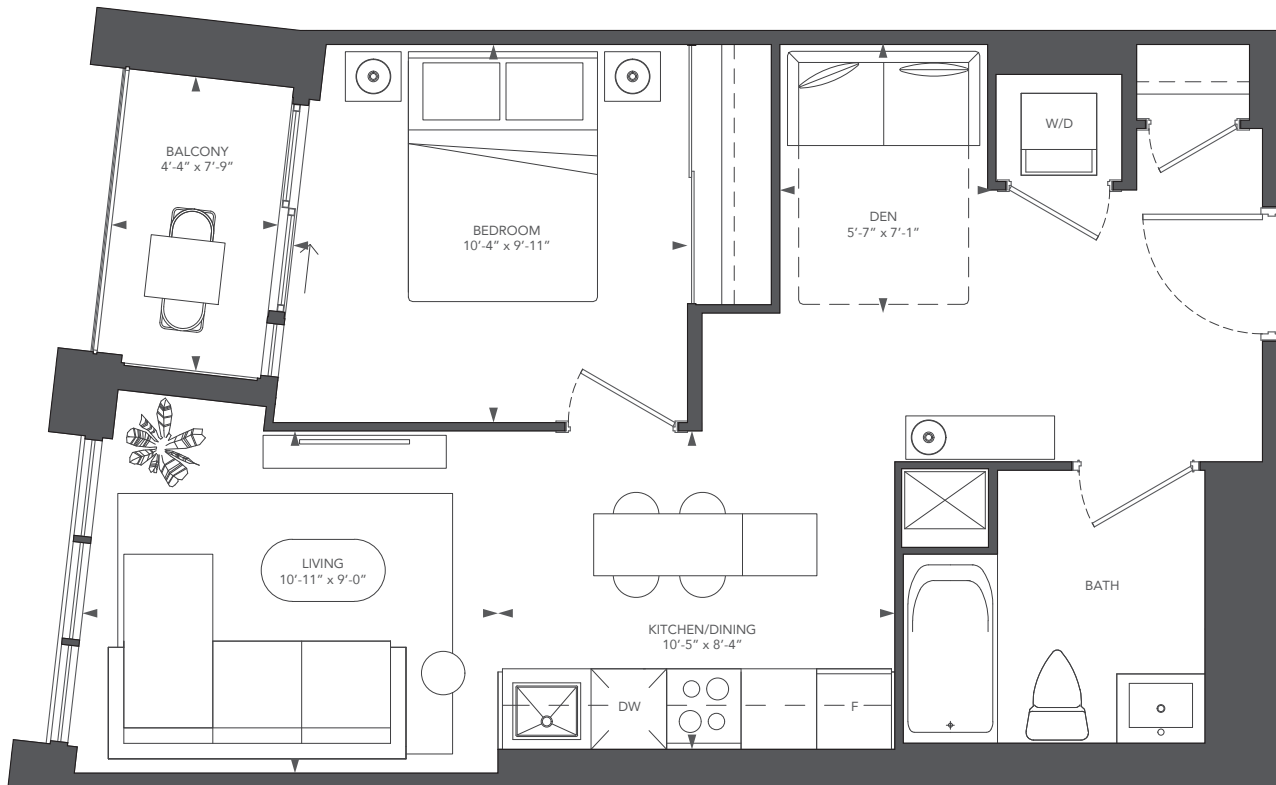

FLOOR 3



FLOOR 4



RIOCAN LIVING

MARLIN SPRING


All rights reserved. Buildings and views not to scale. Some features and finishes herein are upgrades or are for illustrative purposes only and may not be available. Furniture is displayed for illustration purposes only. Layout does not necessarily reflect the electrical plan for the suite. Suites are sold unfurnished. Balcony, terrace and façade variations may apply, contact a sales representative for further details. Illustrations are artist's concept only. Prices and specifications subject to change without notice. E. & O.E. September, 2022.

C17-2


INTERIOR: 596 SQ.FT.
 EXTERIOR: 29 SQ.FT.
 1 BEDROOM + DEN, 1 BATH

ABOVE

CONDOMINIUMS AT BRISTOL STATION

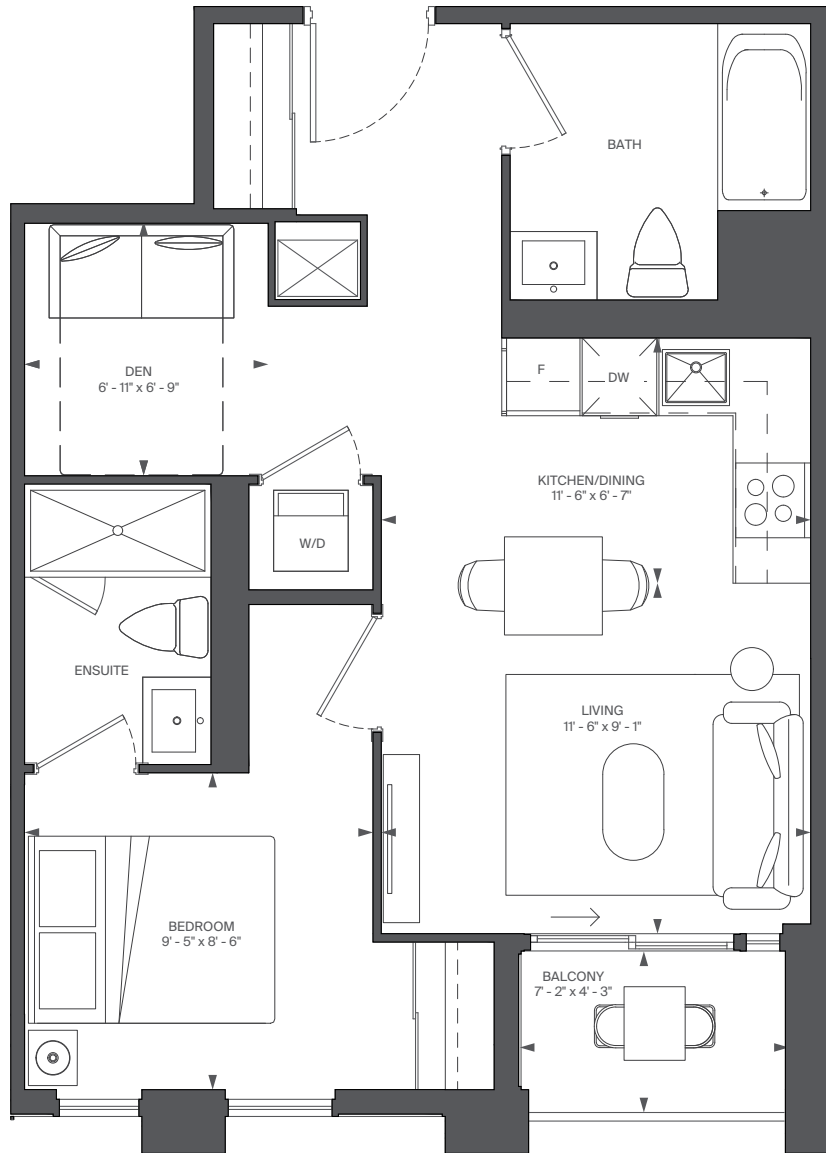

FLOOR 3

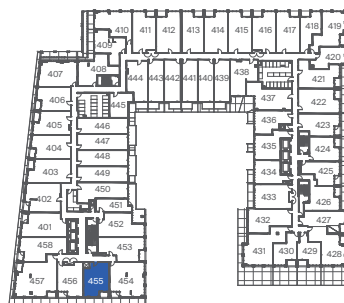

FLOOR 4



RIOCAN
LIVING

MARLIN
SPRING


All rights reserved. Buildings and views not to scale. Some features and finishes herein are upgrades or are for illustrative purposes only and may not be available. Furniture is displayed for illustrative purposes only. Layout does not necessarily reflect the electrical plan for the suite. Suites are sold unfurnished. Balcony, terrace and façade variations may apply, contact a sales representative for further details. Illustrations are artist's concept only. Prices and specifications subject to change without notice. E. & O.E. September, 2022.

C17-T

INTERIOR: 596 SQ.FT.
EXTERIOR: 93 SQ.FT.
1 BEDROOM + DEN, 1 BATH

ABOVE

CONDOMINIUMS AT BRISTOL STATION

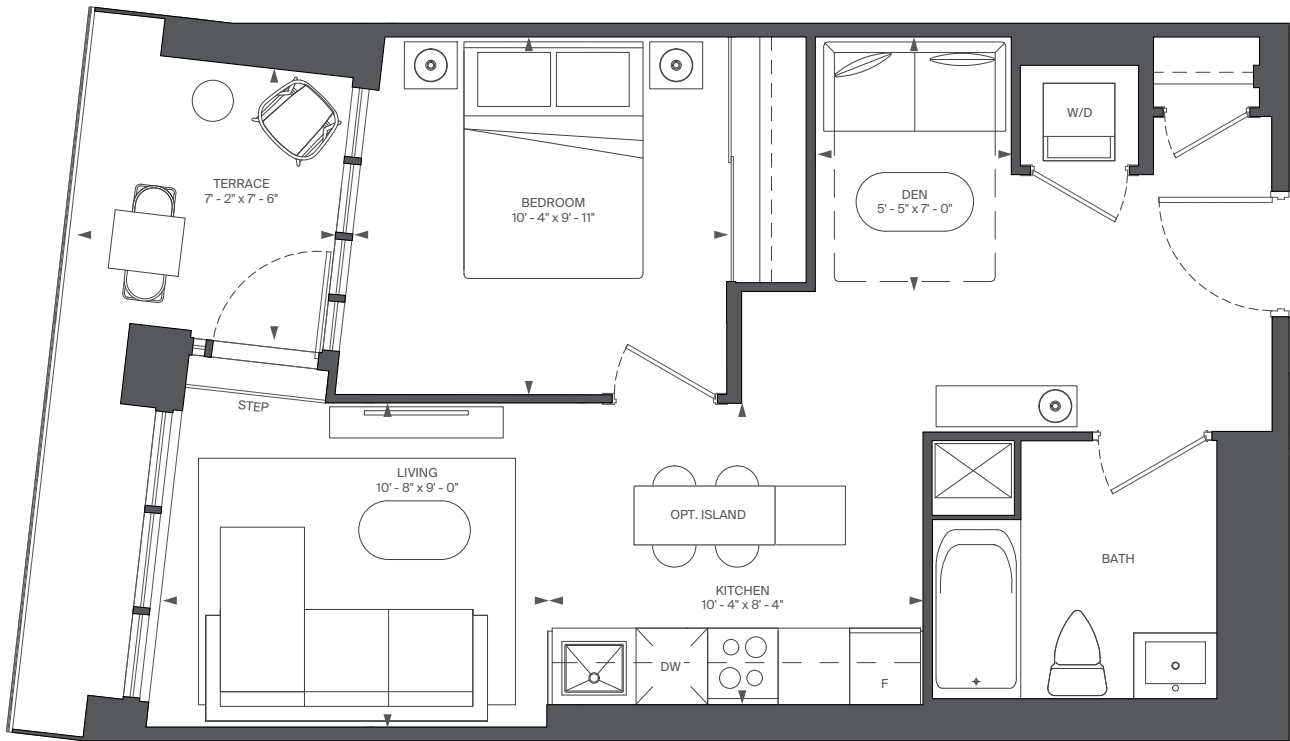

FLOOR 2



RIOCAN
LIVING

MARLIN
SPRING


All rights reserved. Buildings and views not to scale. Some features and finishes herein are upgrades or are for illustrative purposes only and may not be available. Furniture is displayed for illustrative purposes only. Layout does not necessarily reflect the electrical plan for the suite. Suites are sold unfurnished. Balcony, terrace and façade variations may apply, contact a sales representative for further details. Illustrations are artist's concept only. Prices and specifications subject to change without notice. E. & O.E. September, 2022.

C17-T-1

INTERIOR: 596 SQ.FT.
EXTERIOR: 171 SQ.FT.
1 BEDROOM + DEN, 2 BATH

ABOVE

CONDOMINIUMS AT BRISTOL STATION

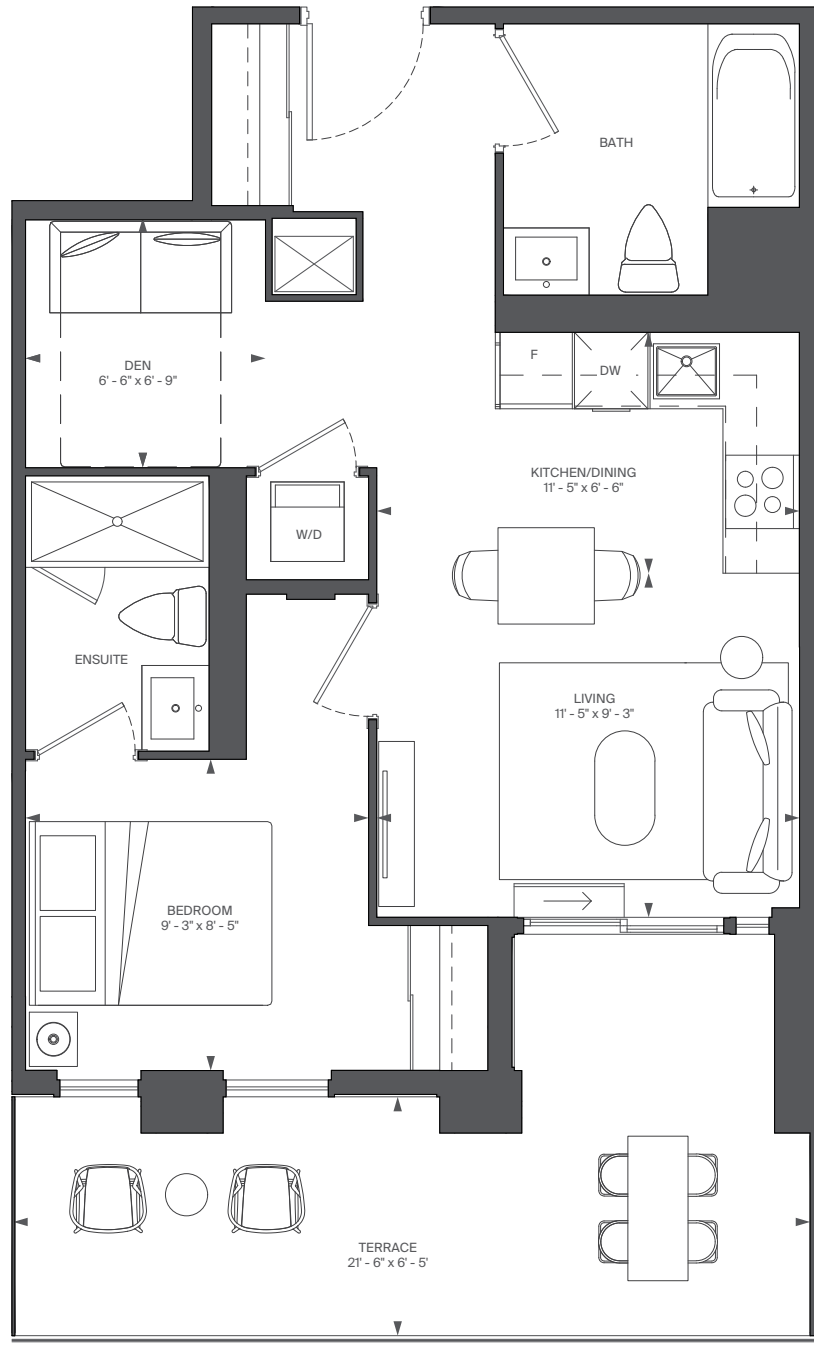

FLOOR 2



RIOCAN
LIVING

MARLIN
SPRING


All rights reserved. Buildings and views not to scale. Some features and finishes herein are upgrades or are for illustrative purposes only and may not be available. Furniture is displayed for illustrative purposes only. Layout does not necessarily reflect the electrical plan for the suite. Suites are sold unfurnished. Balcony, terrace and façade variations may apply, contact a sales representative for further details. Illustrations are artist's concept only. Prices and specifications subject to change without notice. E. & O.E. September, 2022.

C18


INTERIOR: 604 SQ.FT.
 EXTERIOR: 29 SQ.FT.
 1 BEDROOM + DEN, 2 BATH

ABOVE

CONDOMINIUMS AT BRISTOL STATION

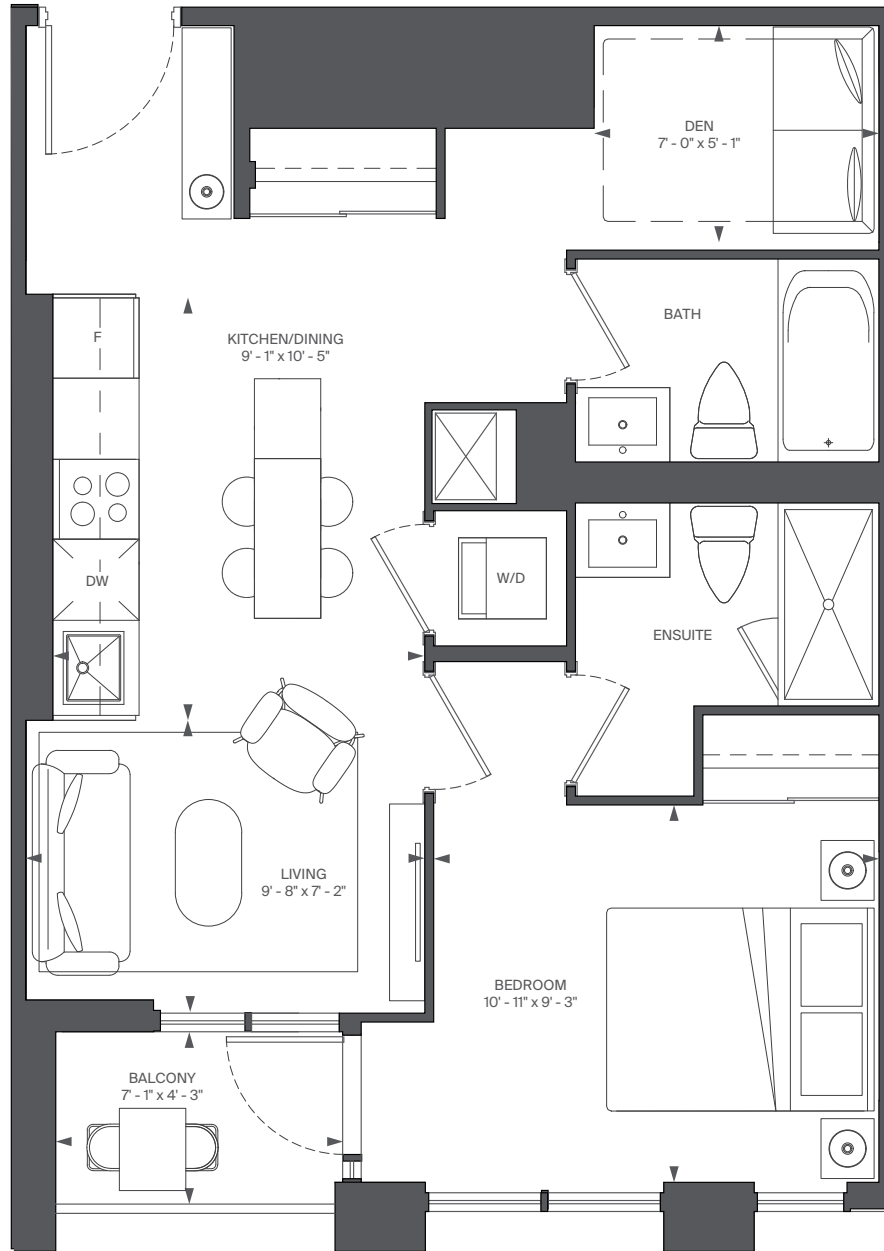

FLOOR 3

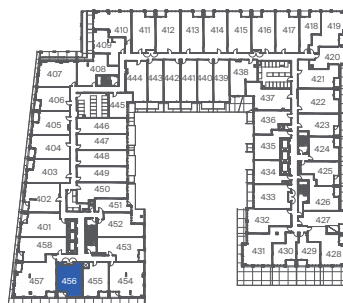

FLOOR 4



RIOCAN LIVING

MARLIN SPRING


All rights reserved. Buildings and views not to scale. Some features and finishes herein are upgrades or are for illustrative purposes only and may not be available. Furniture is displayed for illustration purposes only. Layout does not necessarily reflect the electrical plan for the suite. Suites are sold unfurnished. Balcony, terrace and façade variations may apply, contact a sales representative for further details. Illustrations are artist's concept only. Prices and specifications subject to change without notice. E. & O.E. September, 2022.

C19-T

INTERIOR: 605 SQ.FT.
EXTERIOR: 171 SQ.FT.
1 BEDROOM + DEN, 2 BATH

ABOVE

CONDOMINIUMS AT BRISTOL STATION

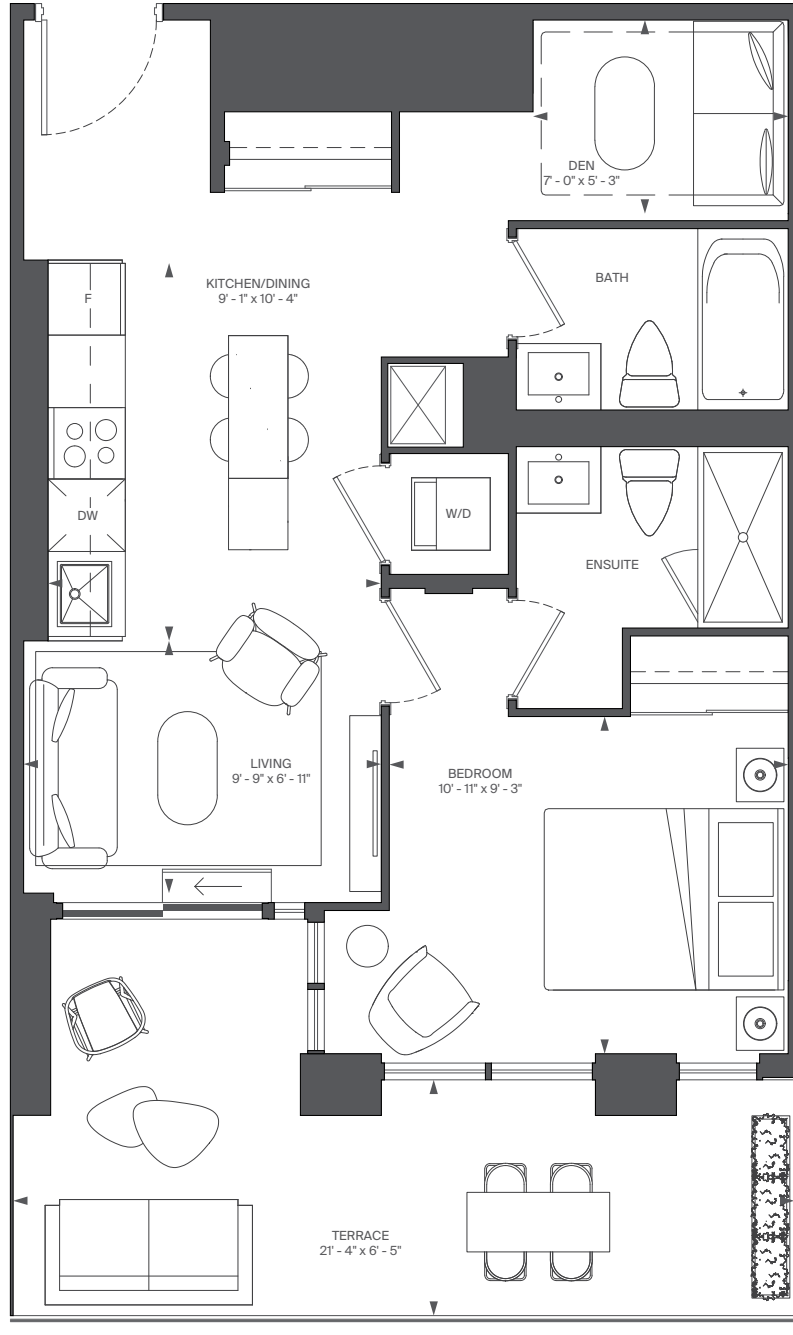

FLOOR 2



RIOCAN
LIVING

MARLIN
SPRING


All rights reserved. Buildings and views not to scale. Some features and finishes herein are upgrades or are for illustrative purposes only and may not be available. Furniture is displayed for illustrative purposes only. Layout does not necessarily reflect the electrical plan for the suite. Suites are sold unfurnished. Balcony, terrace and façade variations may apply, contact a sales representative for further details. Illustrations are artist's concept only. Prices and specifications subject to change without notice. E. & O.E. September, 2022.

C20

INTERIOR: 607 SQ. FT.
1 BEDROOM + DEN, 1 BATH

ABOVE

CONDOMINIUMS AT BRISTOL STATION

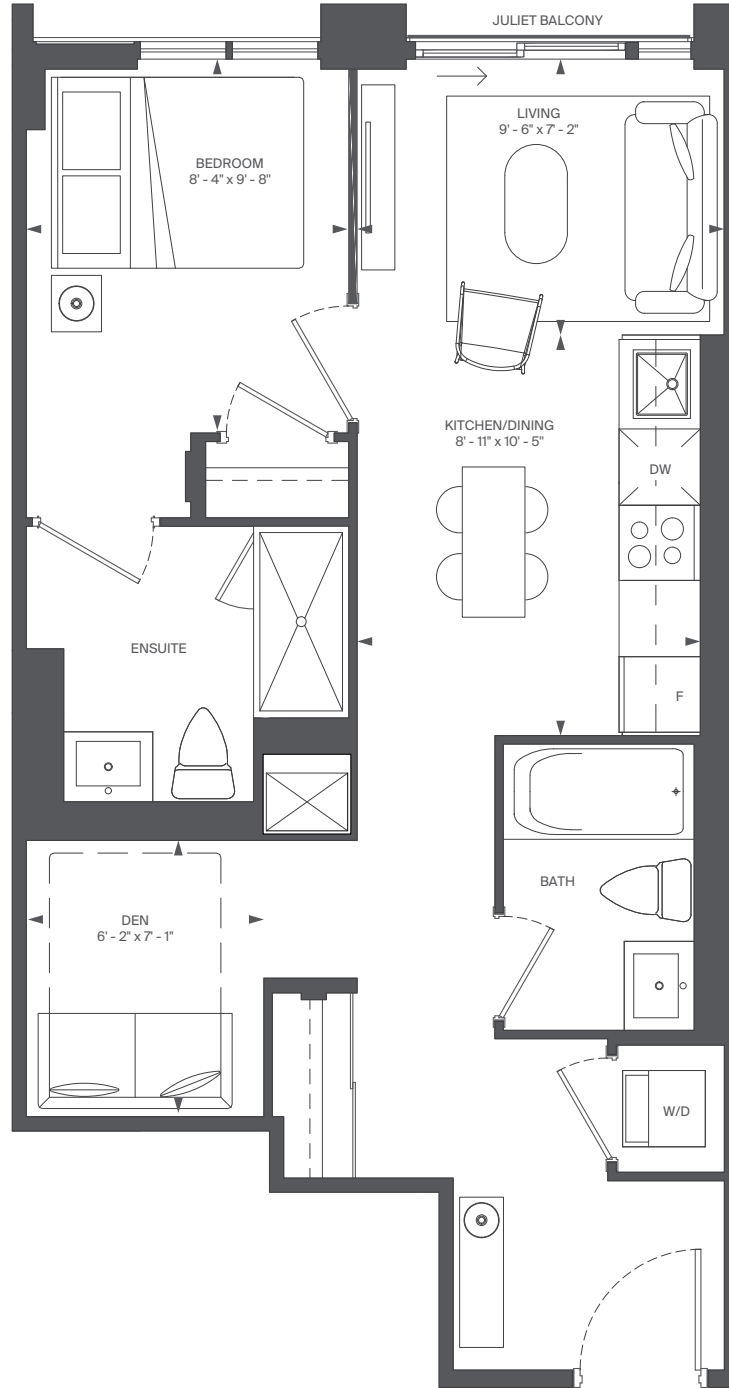

FLOOR 2



FLOOR 3



RIOCAN
LIVING

MARLIN
SPRING


All rights reserved. Buildings and views not to scale. Some features and finishes herein are upgrades or are for illustrative purposes only and may not be available. Furniture is displayed for illustrative purposes only. Layout does not necessarily reflect the electrical plan for the suite. Suites are sold unfurnished. Balcony, terrace and façade variations may apply, contact a sales representative for further details. Illustrations are artist's concept only. Prices and specifications subject to change without notice. E. & O.E. September, 2022.

C20-1

INTERIOR: 607 SQ.FT.
EXTERIOR: 51 SQ.FT.
1 BEDROOM + DEN, 1 BATH

ABOVE

CONDOMINIUMS AT BRISTOL STATION

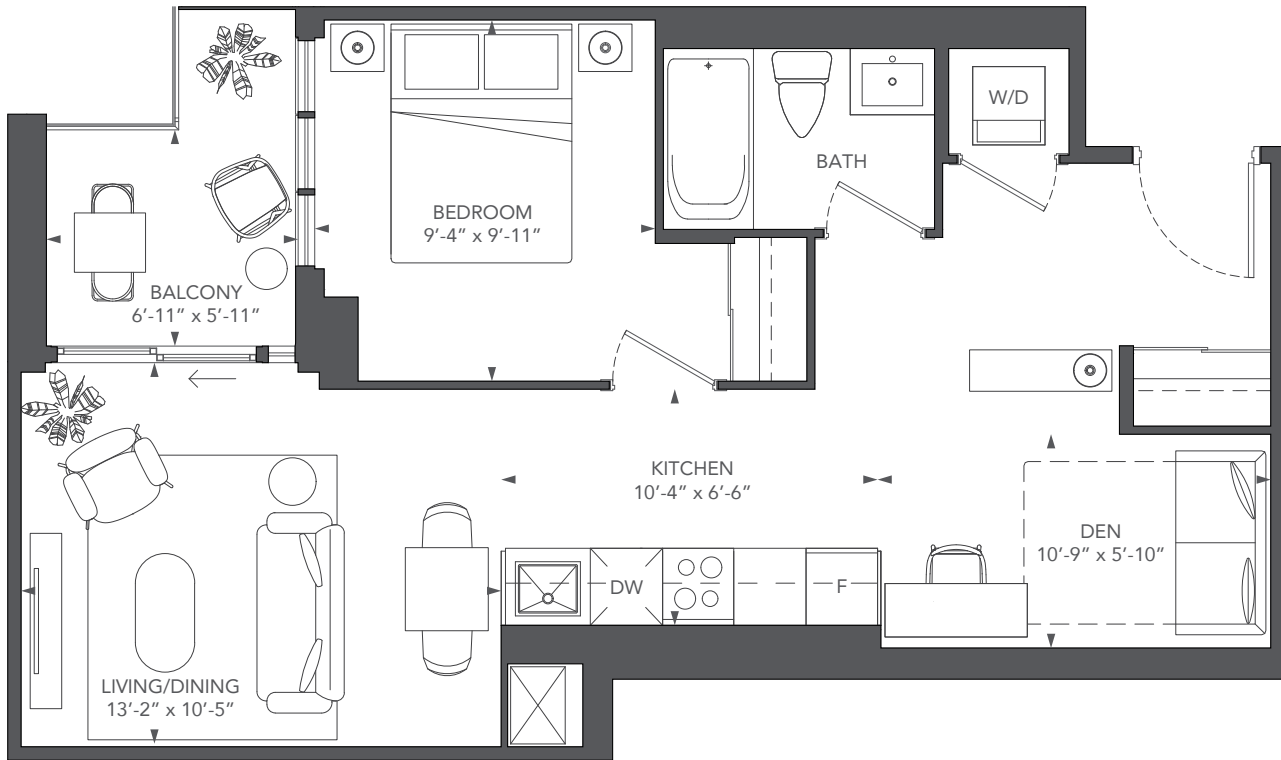

FLOOR 3



RIOCAN
LIVING

MARLIN
SPRING


All rights reserved. Buildings and views not to scale. Some features and finishes herein are upgrades or are for illustrative purposes only and may not be available. Furniture is displayed for illustration purposes only. Layout does not necessarily reflect the electrical plan for the suite. Suites are sold unfurnished. Balcony, terrace and façade variations may apply, contact a sales representative for further details. Illustrations are artist's concept only. Prices and specifications subject to change without notice. E. & O.E. September, 2022.

C20-2


INTERIOR: 607 SQ.FT.
 EXTERIOR: 30 SQ.FT.
 1 BEDROOM + DEN, 1 BATH

ABOVE


CONDOMINIUMS AT BRISTOL STATION

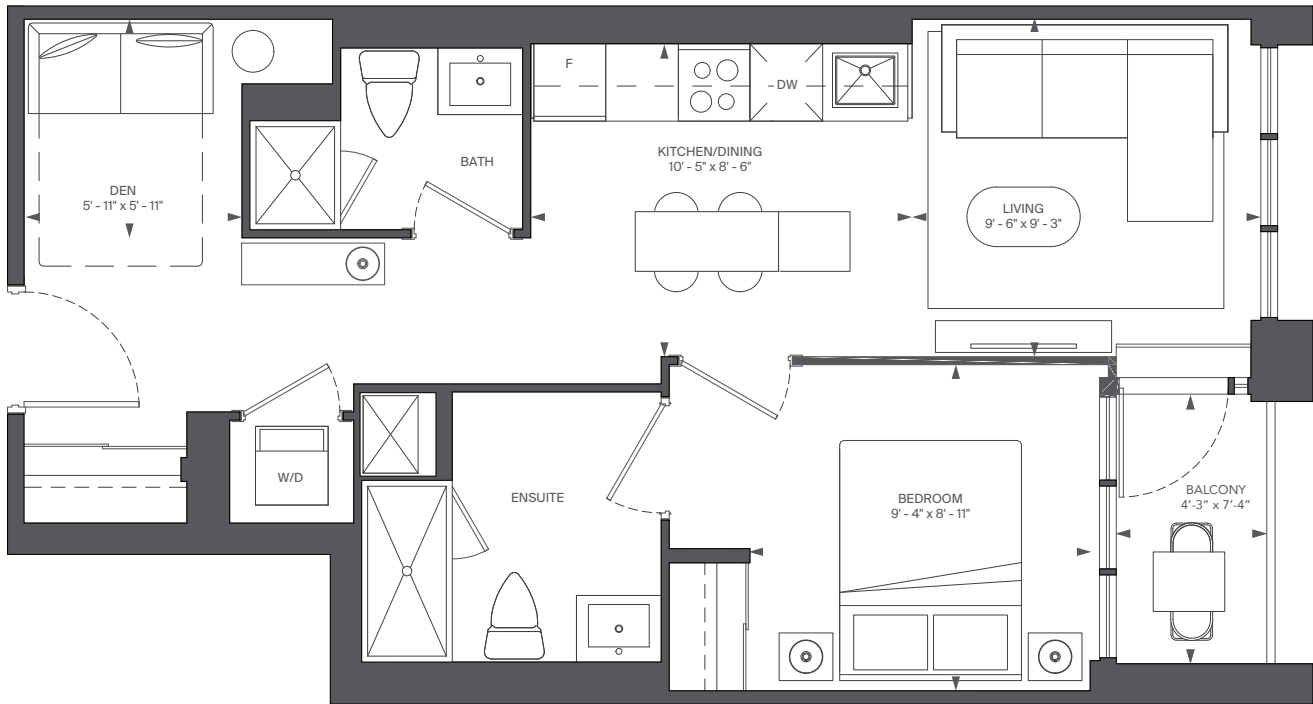

FLOOR 3

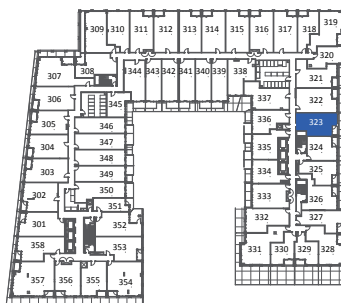

FLOOR 4

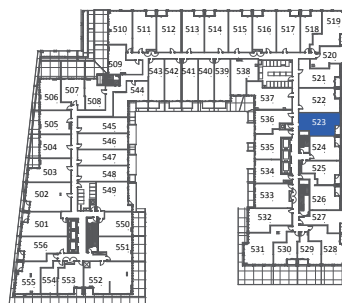

FLOOR 5



RIOCAN LIVING

MARLIN SPRING


All rights reserved. Buildings and views not to scale. Some features and finishes herein are upgrades or are for illustrative purposes only and may not be available. Furniture is displayed for illustration purposes only. Layout does not necessarily reflect the electrical plan for the suite. Suites are sold unfurnished. Balcony, terrace and façade variations may apply, contact a sales representative for further details. Illustrations are artist's concept only. Prices and specifications subject to change without notice. E. & O.E. September, 2022.

C20-4

INTERIOR: 607 SQ.FT.
1 BEDROOM + DEN, 1 BATH

ABOVE

CONDOMINIUMS AT BRISTOL STATION

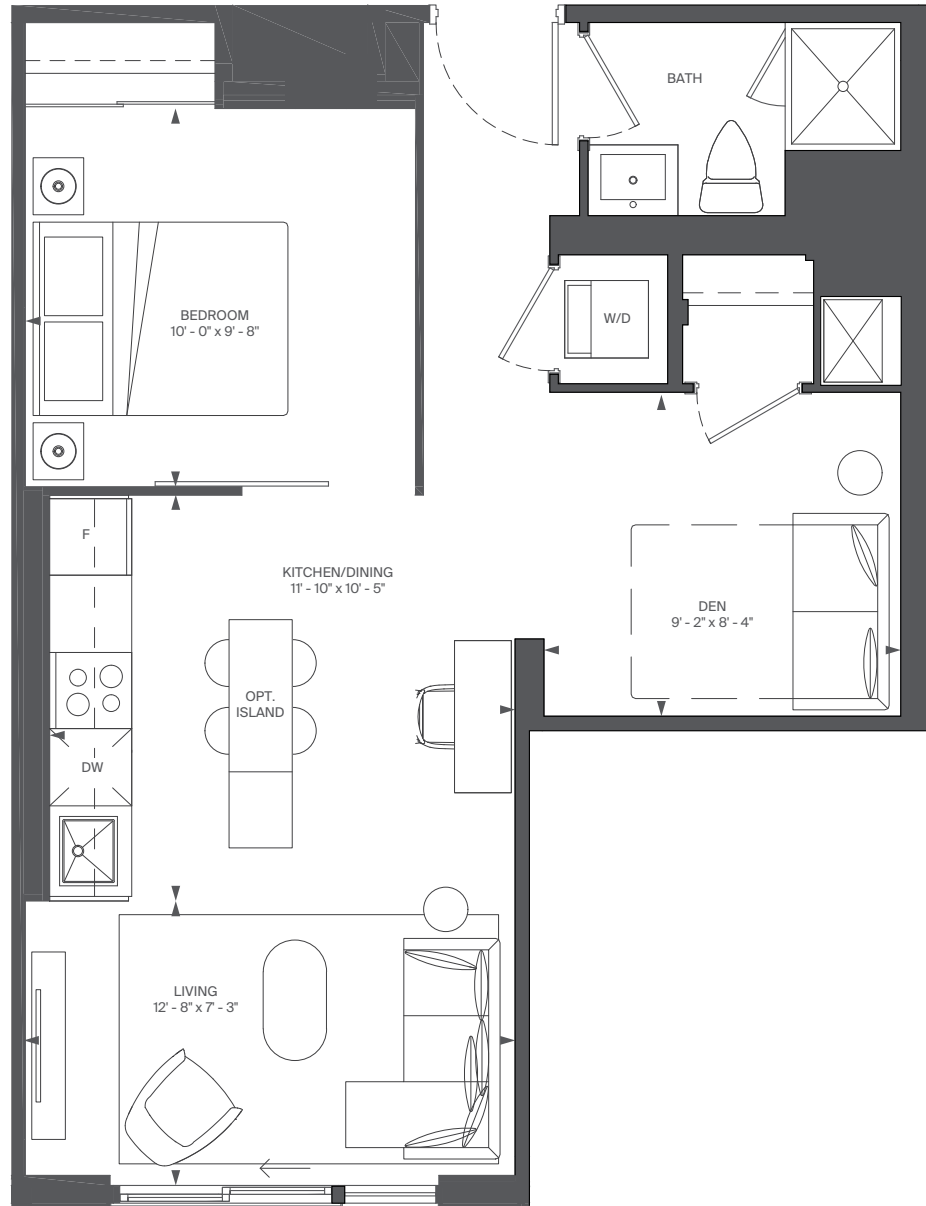

FLOOR 3



FLOOR 4



FLOOR 5



RIOCAN LIVING

MARLIN SPRING


All rights reserved. Buildings and views not to scale. Some features and finishes herein are upgrades or are for illustrative purposes only and may not be available. Furniture is displayed for illustrative purposes only. Layout does not necessarily reflect the electrical plan for the suite. Suites are sold unfurnished. Balcony, terrace and façade variations may apply, contact a sales representative for further details. Illustrations are artist's concept only. Prices and specifications subject to change without notice. E. & O.E. September, 2022.

C20-T

INTERIOR: 607 SQ.FT.
EXTERIOR: 119 SQ.FT.
1 BEDROOM + DEN, 1 BATH

ABOVE

CONDOMINIUMS AT BRISTOL STATION

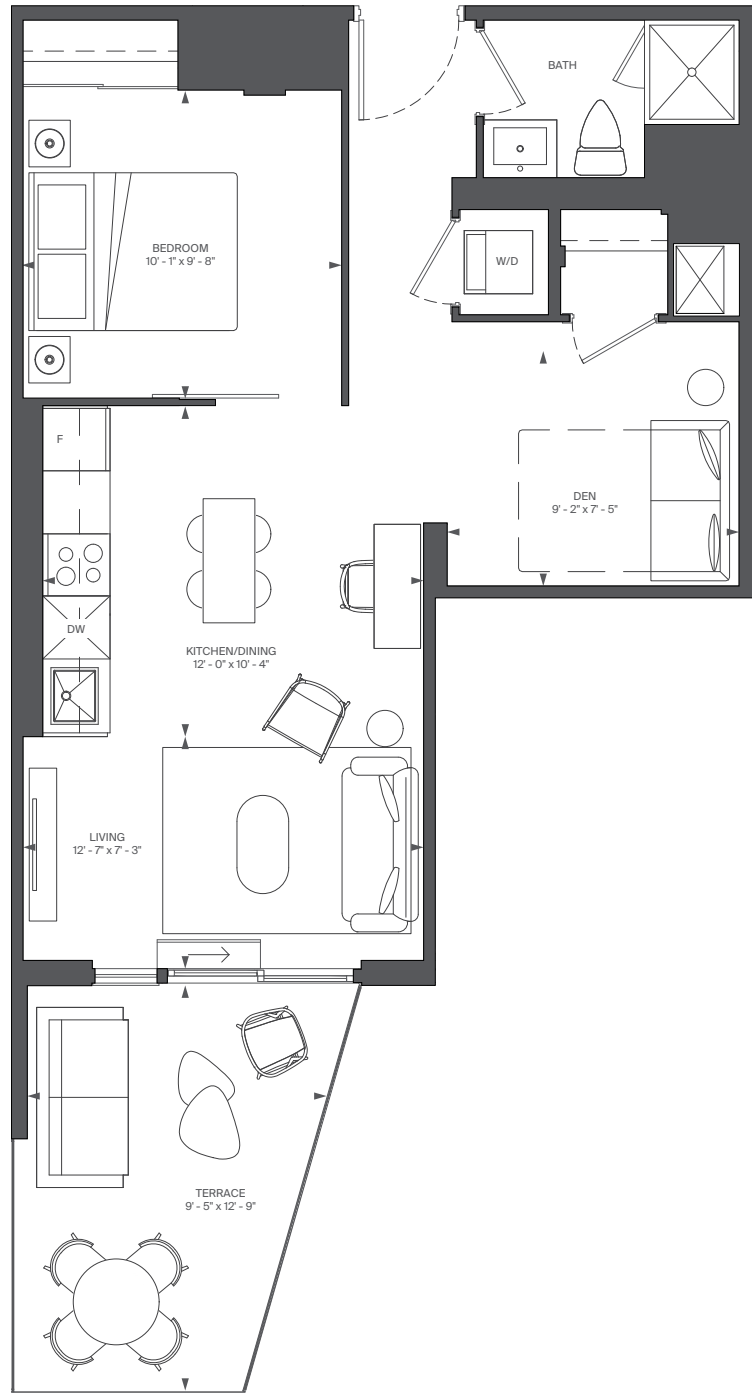

FLOOR 2



RIOCAN
LIVING

MARLIN
SPRING


All rights reserved. Buildings and views not to scale. Some features and finishes herein are upgrades or are for illustrative purposes only and may not be available. Furniture is displayed for illustrative purposes only. Layout does not necessarily reflect the electrical plan for the suite. Suites are sold unfurnished. Balcony, terrace and façade variations may apply, contact a sales representative for further details. Illustrations are artist's concept only. Prices and specifications subject to change without notice. E. & O.E. September, 2022.

C20-T-1

INTERIOR: 607 SQ.FT.
EXTERIOR: 116 SQ.FT.
1 BEDROOM + DEN, 2 BATH

ABOVE

CONDOMINIUMS AT BRISTOL STATION

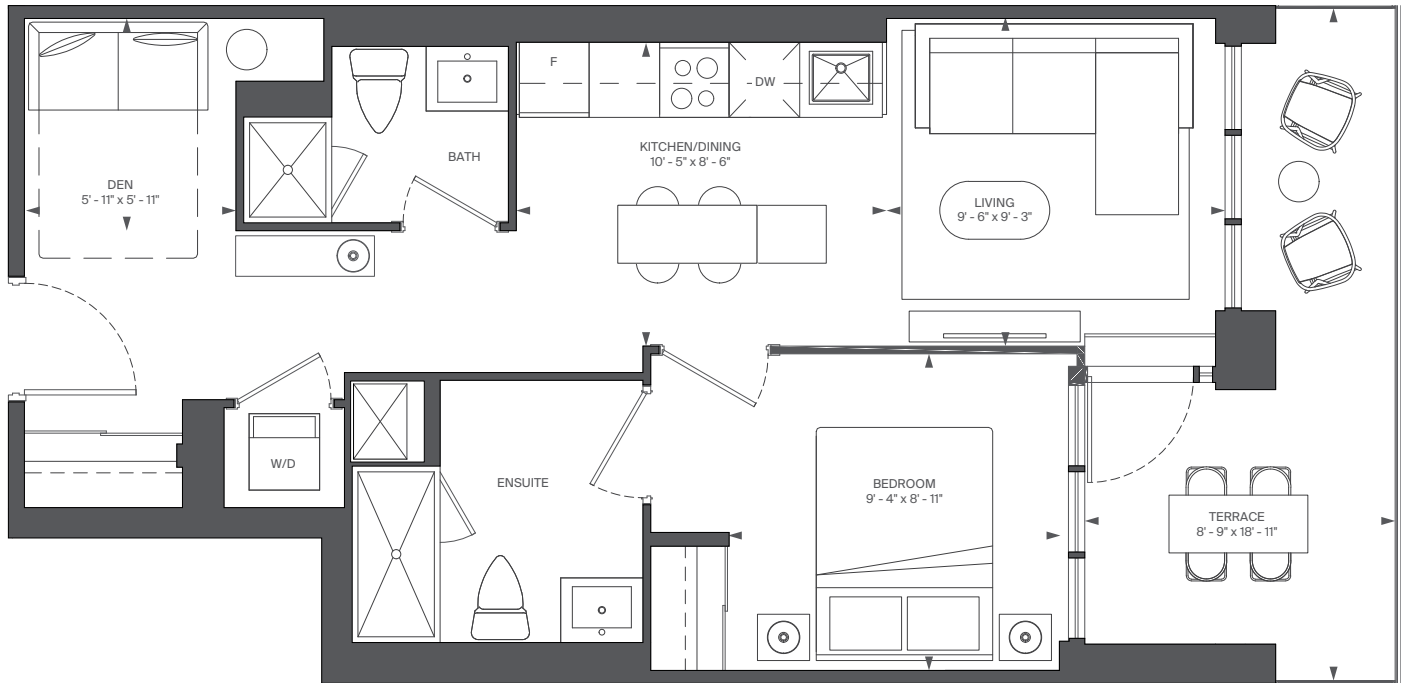

FLOOR 2



RIOCAN
LIVING

MARLIN
SPRING


All rights reserved. Buildings and views not to scale. Some features and finishes herein are upgrades or are for illustrative purposes only and may not be available. Furniture is displayed for illustrative purposes only. Layout does not necessarily reflect the electrical plan for the suite. Suites are sold unfurnished. Balcony, terrace and façade variations may apply, contact a sales representative for further details. Illustrations are artist's concept only. Prices and specifications subject to change without notice. E. & O.E. September, 2022.

C21-T

INTERIOR: 625 SQ.FT.
EXTERIOR: 52 SQ.FT.
1 BEDROOM + DEN, 1 BATH

ABOVE

CONDOMINIUMS AT BRISTOL STATION

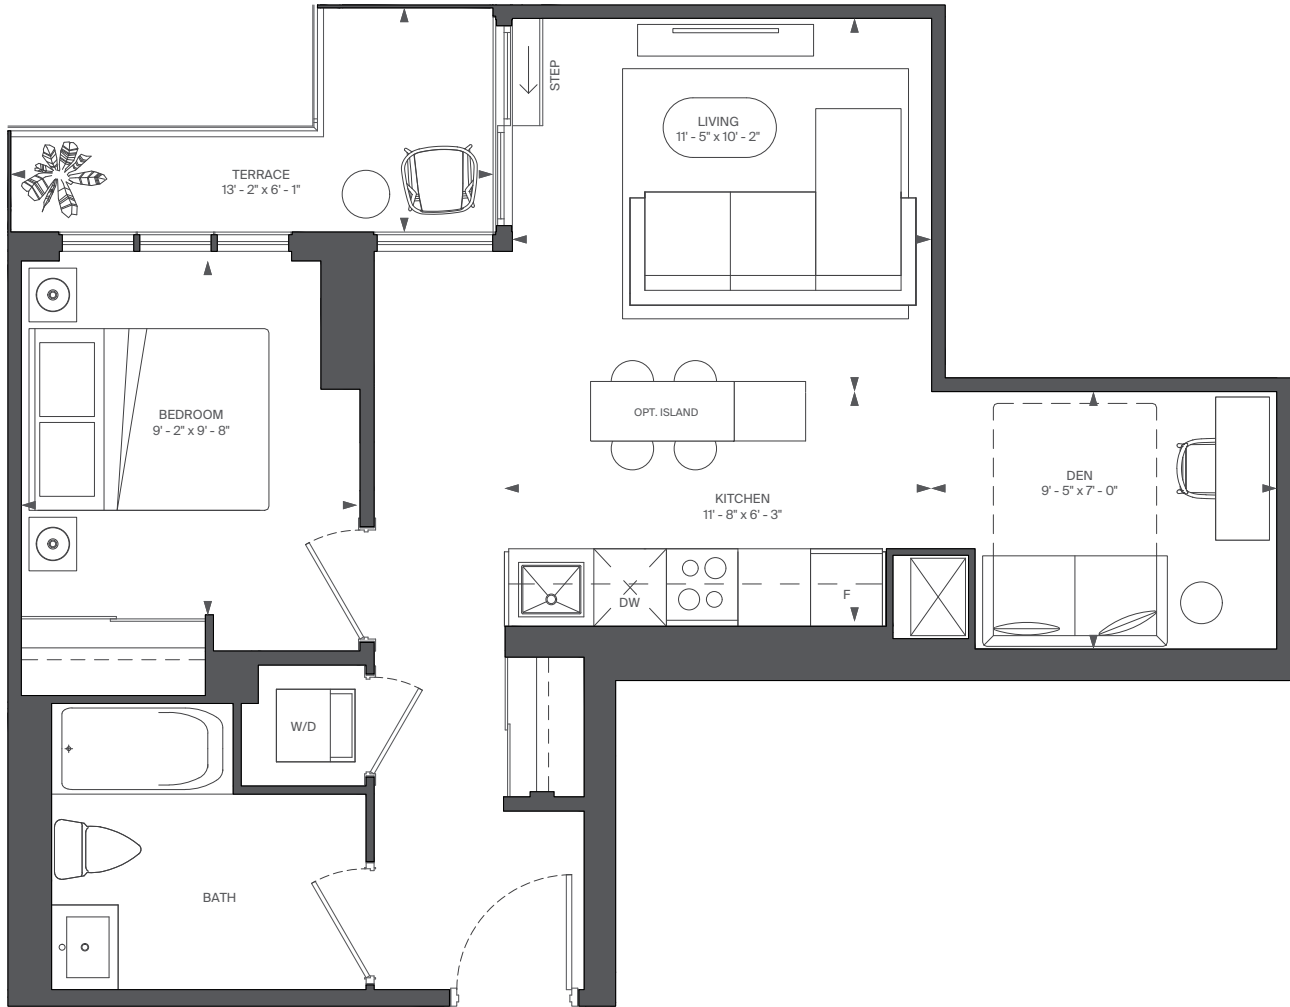

FLOOR 4



RIOCAN
LIVING

MARLIN
SPRING


All rights reserved. Buildings and views not to scale. Some features and finishes herein are upgrades or are for illustrative purposes only and may not be available. Furniture is displayed for illustration purposes only. Layout does not necessarily reflect the electrical plan for the suite. Suites are sold unfurnished. Balcony, terrace and façade variations may apply, contact a sales representative for further details. Illustrations are artist's concept only. Prices and specifications subject to change without notice. E. & O.E. September, 2022.

C22

INTERIOR: 619 SQ.FT.
EXTERIOR: 36 SQ.FT.
1 BEDROOM, 1 BATH

ABOVE

CONDOMINIUMS AT BRISTOL STATION

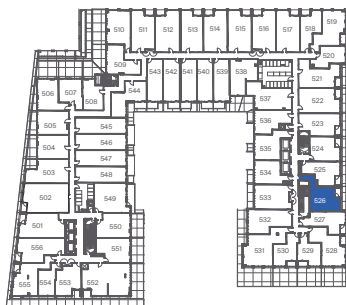

FLOOR 5



RIOCAN
LIVING

MARLIN
SPRING


All rights reserved. Buildings and views not to scale. Some features and finishes herein are upgrades or are for illustrative purposes only and may not be available. Furniture is displayed for illustration purposes only. Layout does not necessarily reflect the electrical plan for the suite. Suites are sold unfurnished. Balcony, terrace and façade variations may apply, contact a sales representative for further details. Illustrations are artist's concept only. Prices and specifications subject to change without notice. E. & O.E. September, 2022.

C23-T

INTERIOR: 632 SQ.FT.
EXTERIOR: 76 SQ.FT.
1 BEDROOM + DEN, 2 BATH

ABOVE

CONDOMINIUMS AT BRISTOL STATION

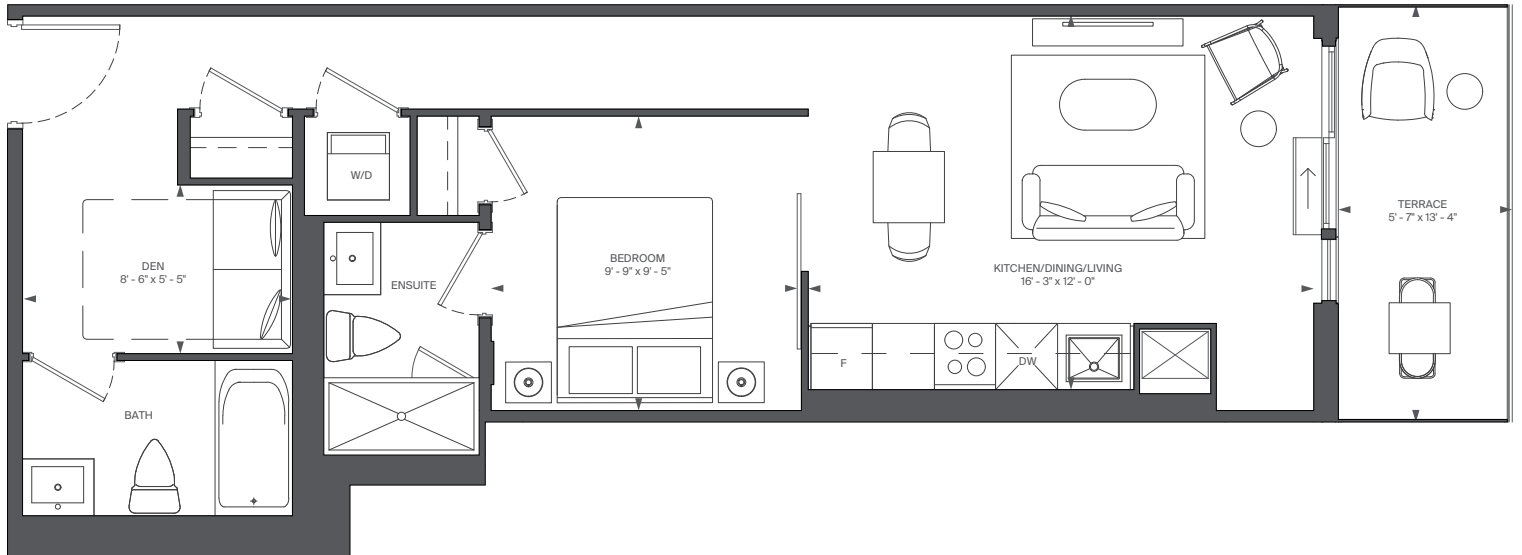

FLOOR 2



RIOCAN
LIVING

MARLIN
SPRING


All rights reserved. Buildings and views not to scale. Some features and finishes herein are upgrades or are for illustrative purposes only and may not be available. Furniture is displayed for illustration purposes only. Layout does not necessarily reflect the electrical plan for the suite. Suites are sold unfurnished. Balcony, terrace and façade variations may apply, contact a sales representative for further details. Illustrations are artist's concept only. Prices and specifications subject to change without notice. E. & O.E. September, 2022.

C24


INTERIOR: 633 SQ.FT.
 EXTERIOR: 72 SQ.FT.
 1 BEDROOM + DEN, 2 BATH

ABOVE

CONDOMINIUMS AT BRISTOL STATION

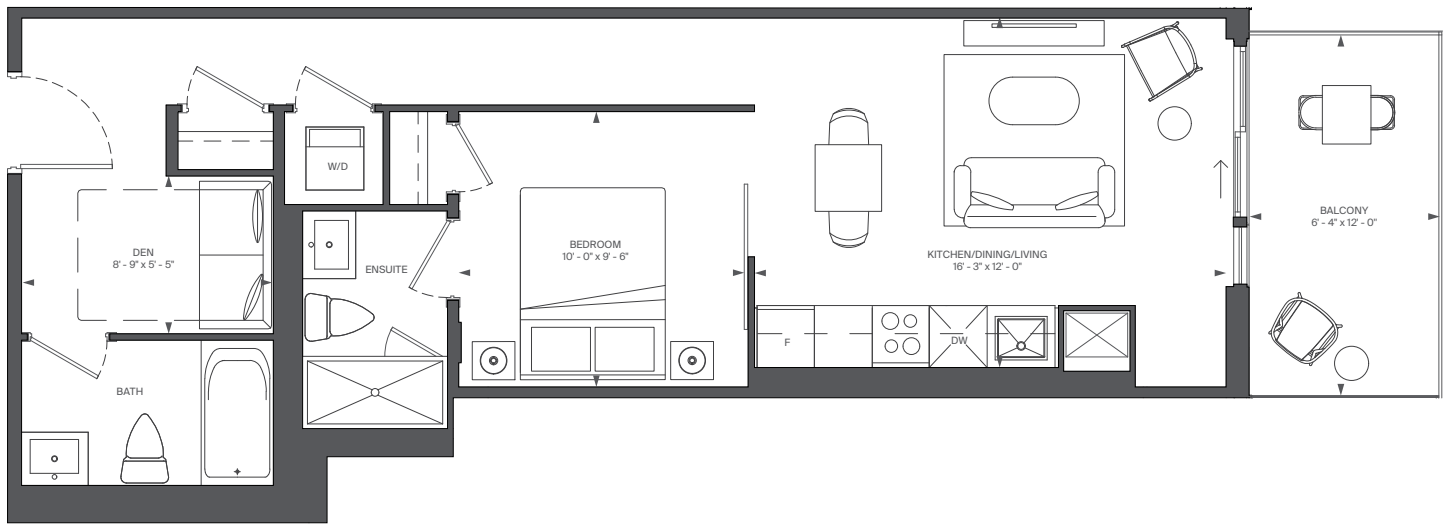

FLOOR 3

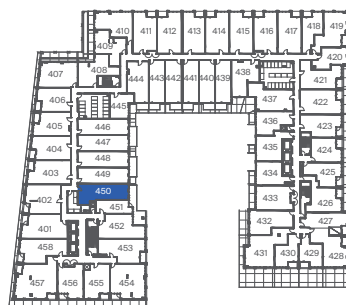

FLOOR 4



RIOCAN
LIVING

MARLIN
SPRING


All rights reserved. Buildings and views not to scale. Some features and finishes herein are upgrades or are for illustrative purposes only and may not be available. Furniture is displayed for illustrative purposes only. Layout does not necessarily reflect the electrical plan for the suite. Suites are sold unfurnished. Balcony, terrace and façade variations may apply, contact a sales representative for further details. Illustrations are artist's concept only. Prices and specifications subject to change without notice. E. & O.E. September, 2022.

C25-T

INTERIOR: 641 SQ.FT.
 EXTERIOR: 107 SQ.FT.
 1 BEDROOM + DEN, 1 BATH

ABOVE


CONDOMINIUMS AT BRISTOL STATION

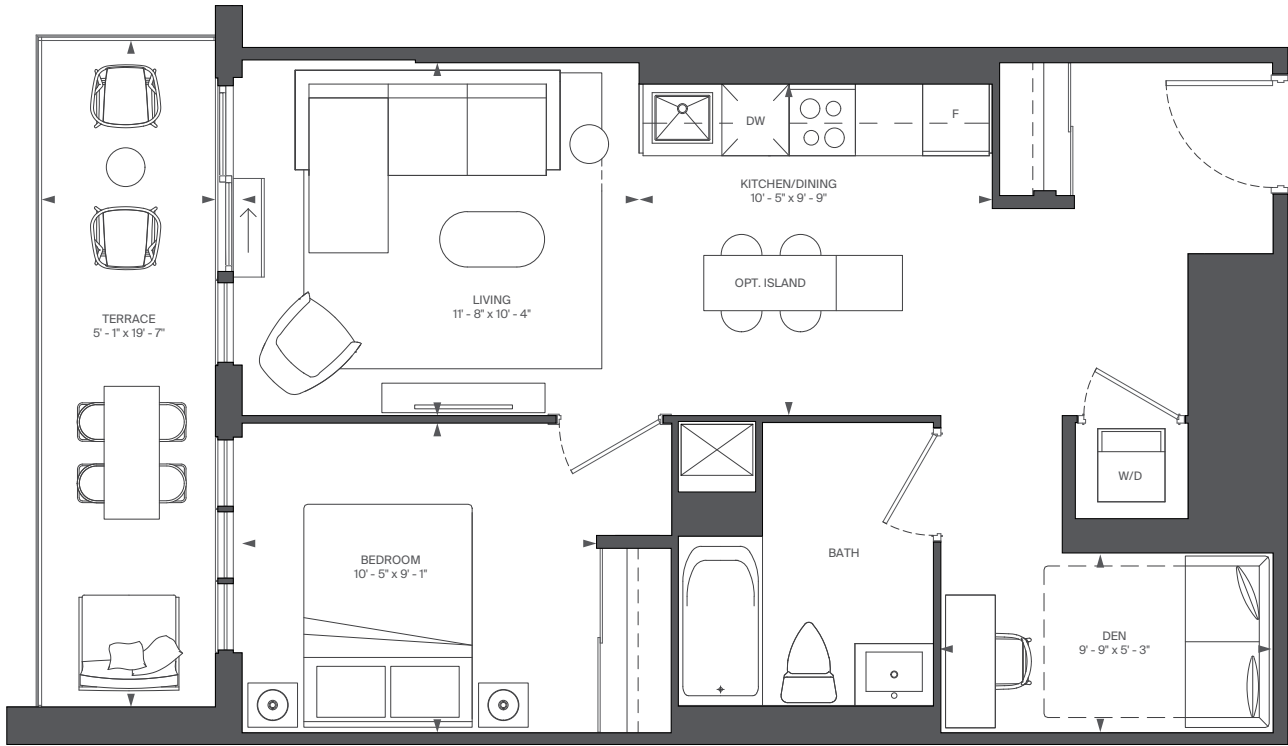

FLOOR 3



FLOOR 4

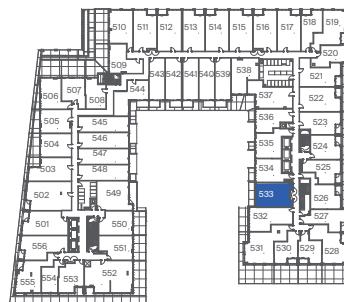

FLOOR 5



RIOCAN LIVING

MARLIN SPRING


All rights reserved. Buildings and views not to scale. Some features and finishes herein are upgrades or are for illustrative purposes only and may not be available. Furniture is displayed for illustration purposes only. Layout does not necessarily reflect the electrical plan for the suite. Suites are sold unfurnished. Balcony, terrace and façade variations may apply, contact a sales representative for further details. Illustrations are artist's concept only. Prices and specifications subject to change without notice. E. & O.E. September, 2022.

C26


INTERIOR: 649 SQ.FT.
 EXTERIOR: 30 SQ.FT.
 1 BEDROOM + DEN, 1 BATH

ABOVE

CONDOMINIUMS AT BRISTOL STATION

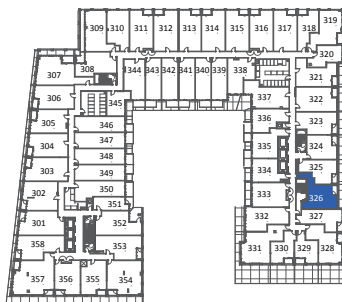

FLOOR 3

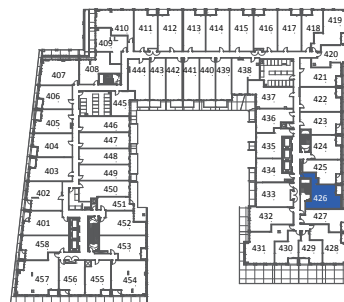

FLOOR 4



RIOCAN
LIVING

MARLIN
SPRING


All rights reserved. Buildings and views not to scale. Some features and finishes herein are upgrades or are for illustrative purposes only and may not be available. Furniture is displayed for illustration purposes only. Layout does not necessarily reflect the electrical plan for the suite. Suites are sold unfurnished. Balcony, terrace and façade variations may apply, contact a sales representative for further details. Illustrations are artist's concept only. Prices and specifications subject to change without notice. E. & O.E. September, 2022.

C26-T

INTERIOR: 649 SQ.FT.
EXTERIOR: 118 SQ.FT.
1 BEDROOM + DEN, 1 BATH

ABOVE

CONDOMINIUMS AT BRISTOL STATION

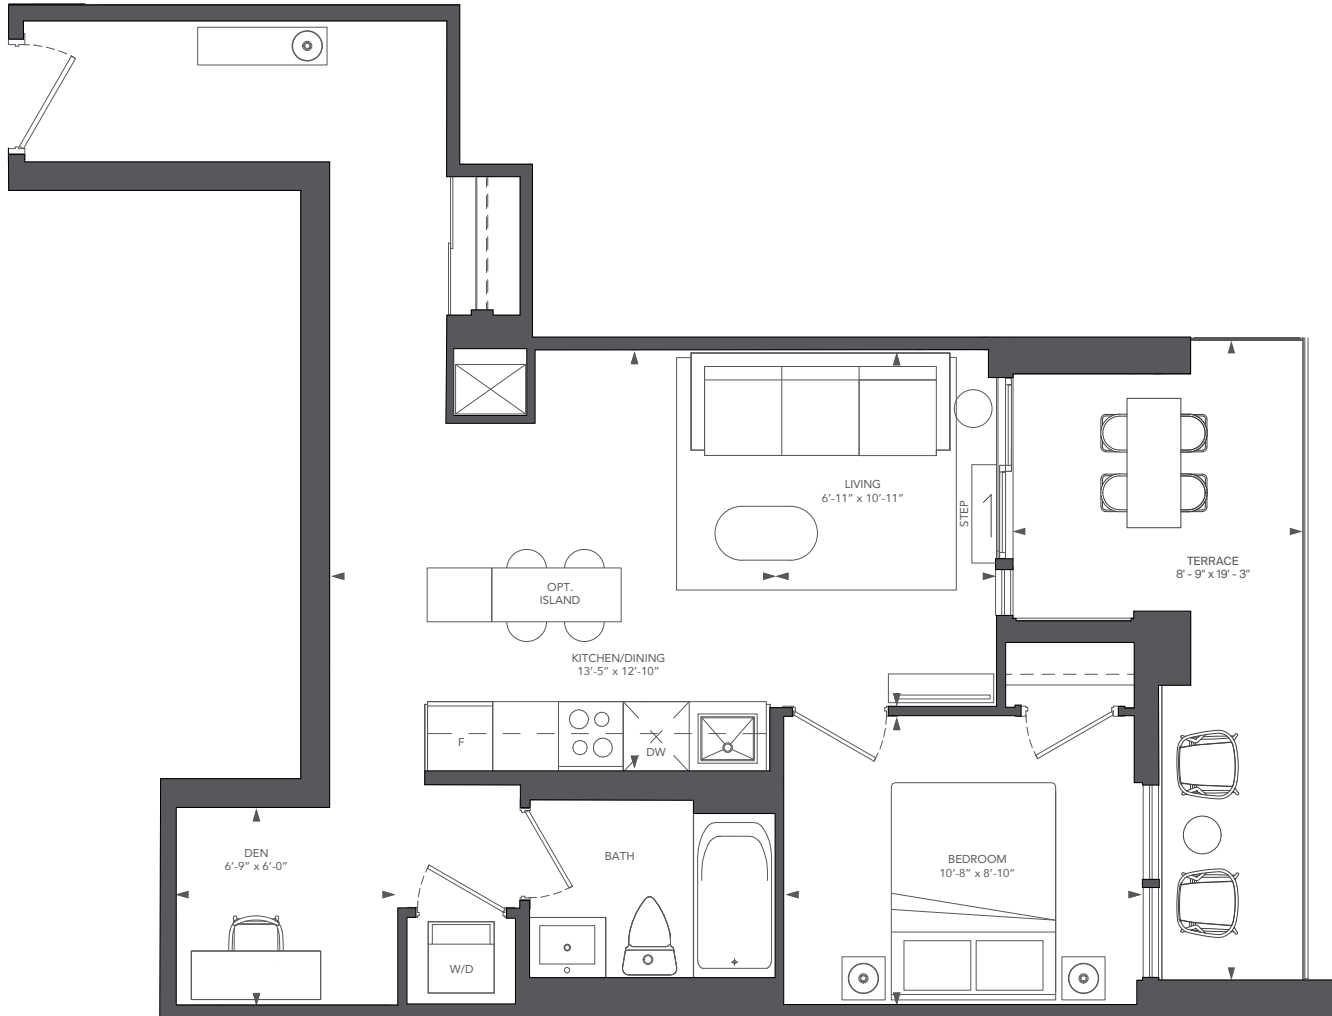

FLOOR 2



RIOCAN
LIVING

MARLIN
SPRING

All rights reserved. Buildings and views not to scale. Some features and finishes herein are upgrades or are for illustrative purposes only and may not be available. Furniture is displayed for illustrative purposes only. Layout does not necessarily reflect the electrical plan for the suite. Suites are sold unfurnished. Balcony, terrace and façade variations may apply, contact a sales representative for further details. Illustrations are artist's concept only. Prices and specifications subject to change without notice. E. & O.E. September, 2022.