

# A1


INTERIOR: 338 SQ.FT.

EXTERIOR: 49 SQ.FT.

STUDIO, 1 BATH

# ABOVE

CONDOMINIUMS AT BRISTOL STATION

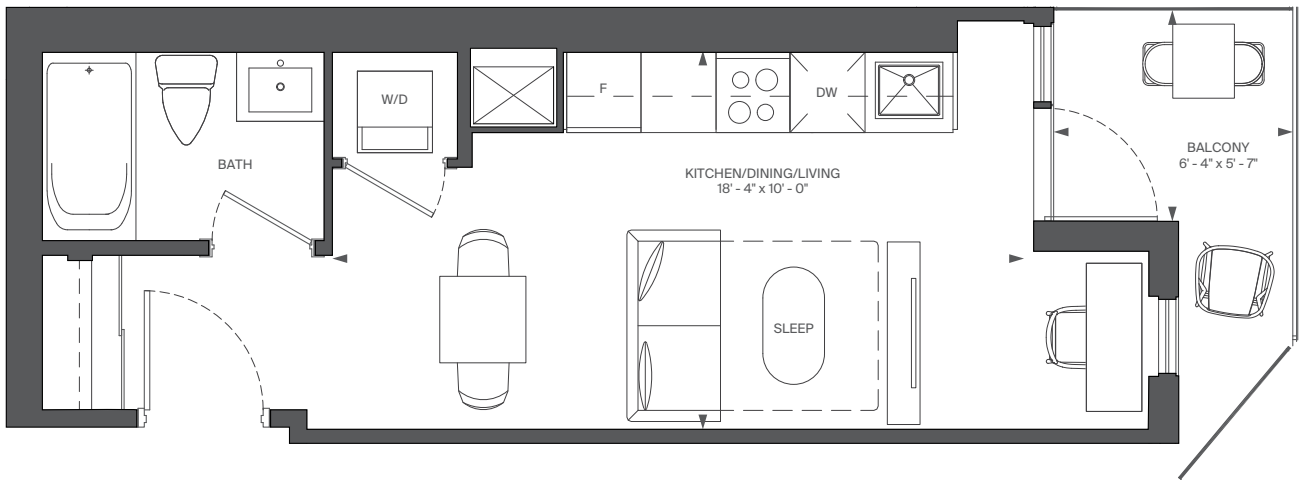

FLOOR 3



FLOOR 4



RIOCAN  
LIVING

MARLIN  
SPRING

All rights reserved. Buildings and views not to scale. Some features and finishes herein are upgrades or are for illustrative purposes only and may not be available. Furniture is displayed for illustration purposes only. Layout does not necessarily reflect the electrical plan for the suite. Suites are sold unfurnished. Balcony, terrace and façade variations may apply, contact a sales representative for further details. Illustrations are artist's concept only. Prices and specifications subject to change without notice. E. & O.E. September, 2022.

# A2-T


INTERIOR: 346 SQ.FT.

EXTERIOR: 82 SQ.FT.

STUDIO, 1 BATH

# ABOVE

CONDOMINIUMS AT BRISTOL STATION

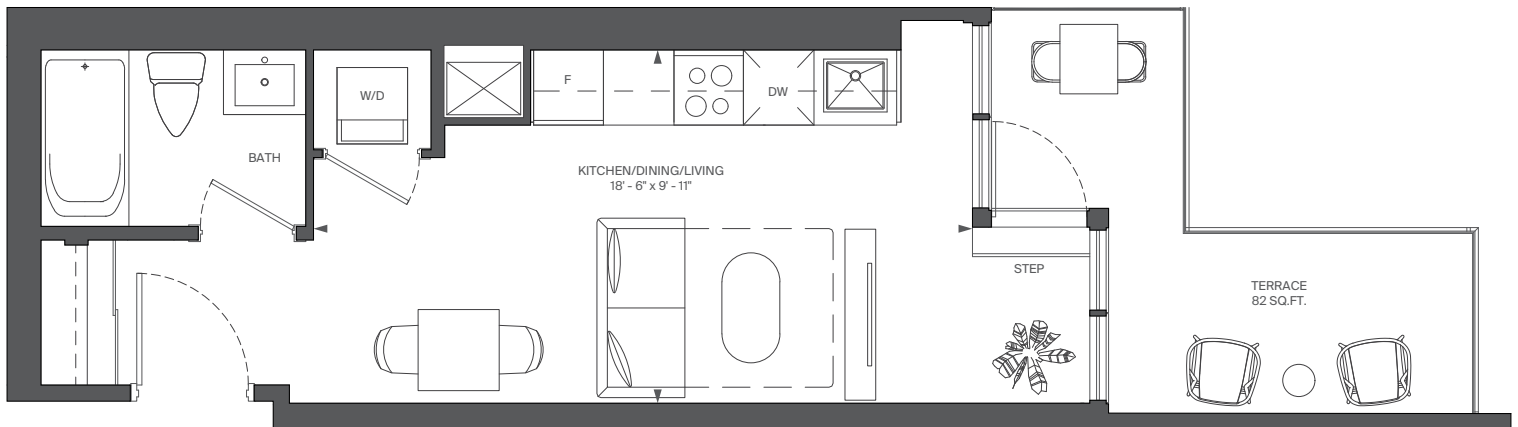

FLOOR 2



RIOCAN  
LIVING

MARLIN  
SPRING



All rights reserved. Buildings and views not to scale. Some features and finishes herein are upgrades or are for illustrative purposes only and may not be available. Furniture is displayed for illustration purposes only. Layout does not necessarily reflect the electrical plan for the suite. Suites are sold unfurnished. Balcony, terrace and façade variations may apply, contact a sales representative for further details. Illustrations are artist's concept only. Prices and specifications subject to change without notice. E. & O.E. September, 2022.

# A3

INTERIOR: 373 SQ.FT.  
STUDIO, 1 BATH

# ABOVE

CONDOMINIUMS AT BRISTOL STATION

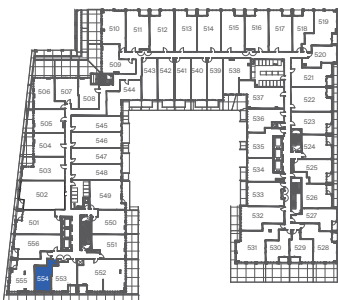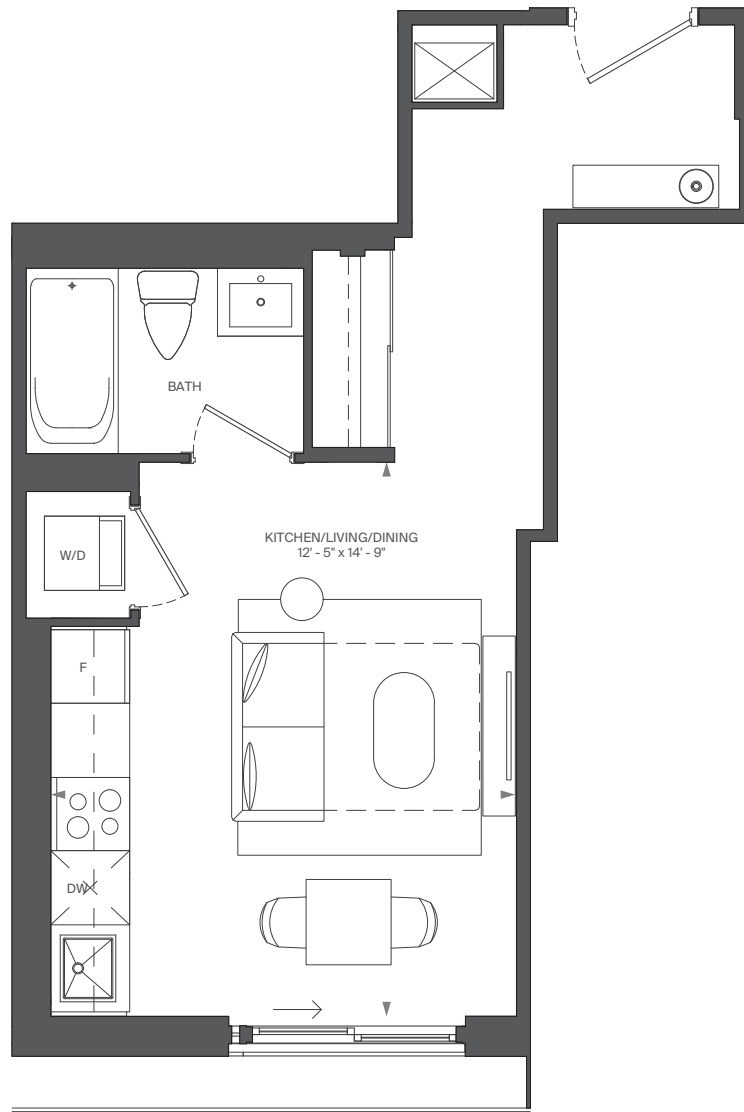

FLOOR 5



RIOCAN  
LIVING

MARLIN  
SPRING


All rights reserved. Buildings and views not to scale. Some features and finishes herein are upgrades or are for illustrative purposes only and may not be available. Furniture is displayed for illustration purposes only. Layout does not necessarily reflect the electrical plan for the suite. Suites are sold unfurnished. Balcony, terrace and façade variations may apply, contact a sales representative for further details. Illustrations are artist's concept only. Prices and specifications subject to change without notice. E. & O.E. September, 2022.

# A4

INTERIOR: 381 SQ.FT.  
STUDIO, 1 BATH

# ABOVE

CONDOMINIUMS AT BRISTOL STATION

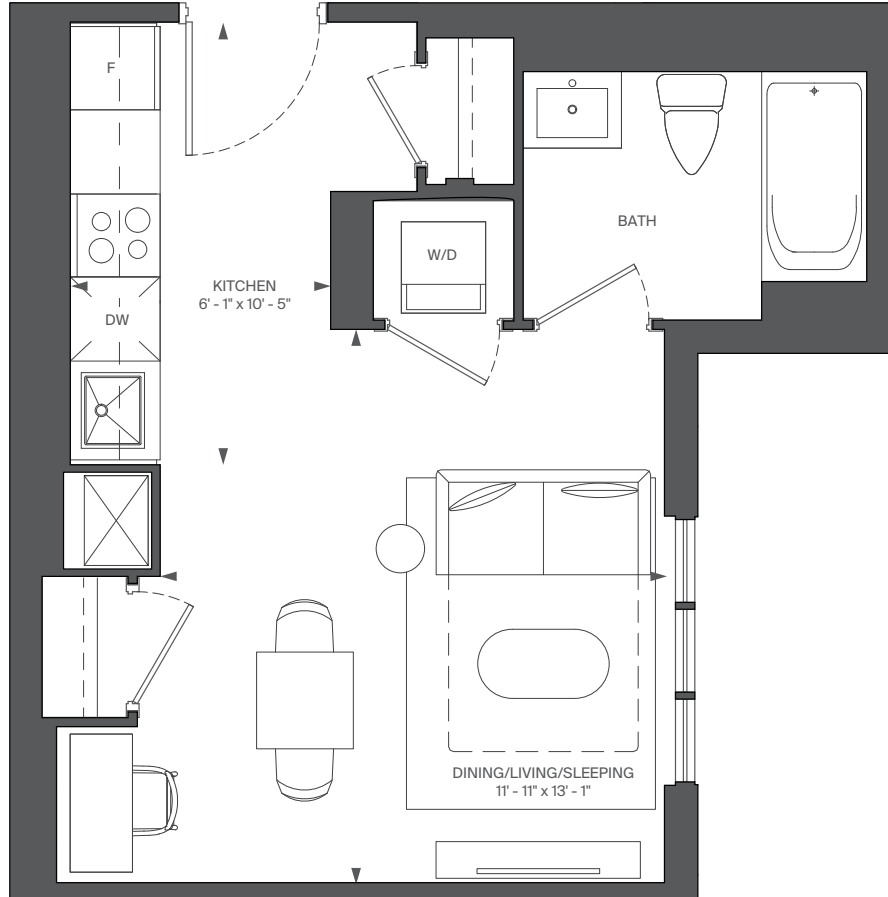

FLOOR 3



FLOOR 4



RIOCAN  
LIVING

MARLIN  
SPRING



All rights reserved. Buildings and views not to scale. Some features and finishes herein are upgrades or are for illustrative purposes only and may not be available. Furniture is displayed for illustration purposes only. Layout does not necessarily reflect the electrical plan for the suite. Suites are sold unfurnished. Balcony, terrace and façade variations may apply, contact a sales representative for further details. Illustrations are artist's concept only. Prices and specifications subject to change without notice. E. & O.E. September, 2022.

# A5-T

INTERIOR: 382 SQ.FT.  
EXTERIOR: 79 SQ.FT.  
STUDIO, 1 BATH

# ABOVE

CONDOMINIUMS AT BRISTOL STATION

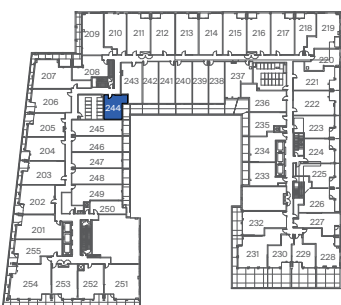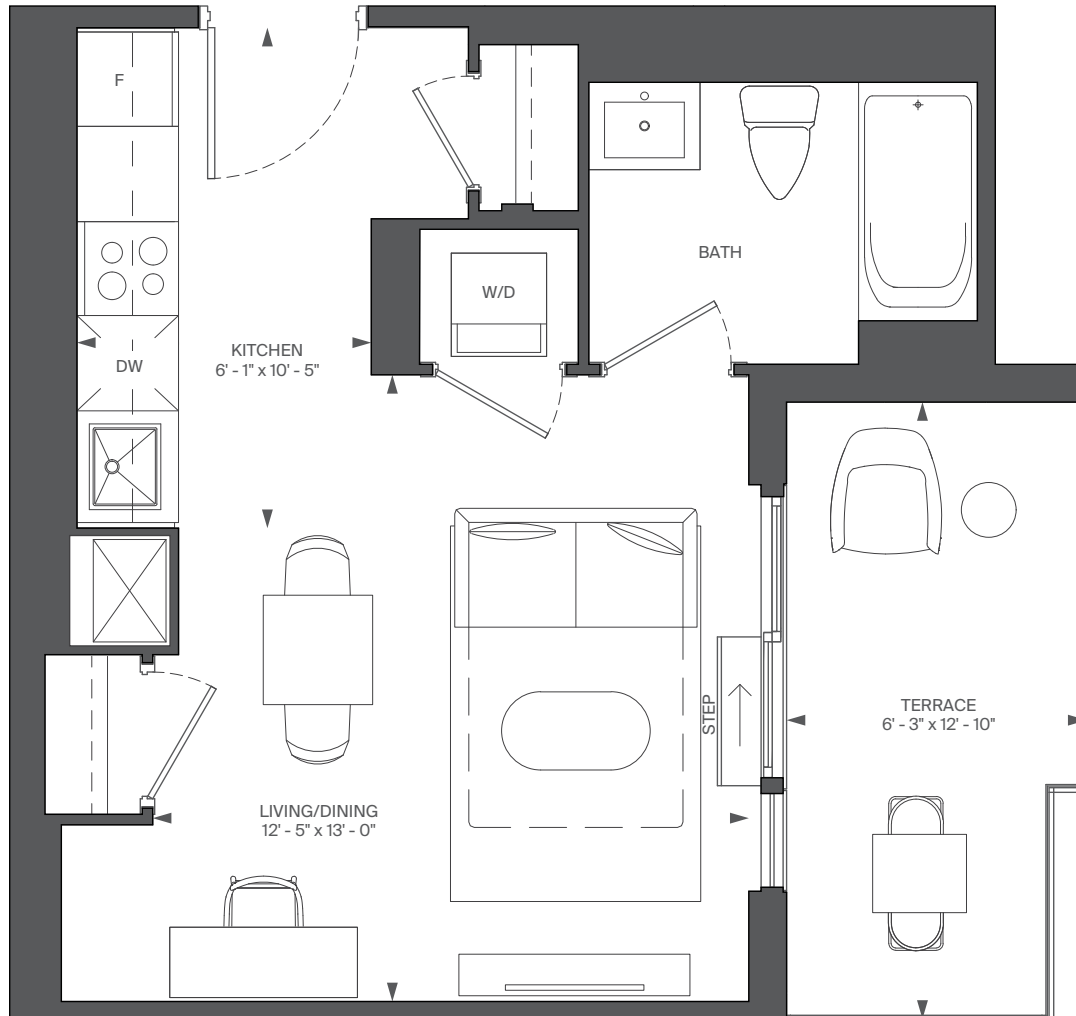

FLOOR 2



RIOCAN  
LIVING

MARLIN  
SPRING


All rights reserved. Buildings and views not to scale. Some features and finishes herein are upgrades or are for illustrative purposes only and may not be available. Furniture is displayed for illustration purposes only. Layout does not necessarily reflect the electrical plan for the suite. Suites are sold unfurnished. Balcony, terrace and façade variations may apply, contact a sales representative for further details. Illustrations are artist's concept only. Prices and specifications subject to change without notice. E. & O.E. September, 2022.

# A6

INTERIOR: 427 SQ.FT.  
 EXTERIOR: 30 SQ.FT.  
 STUDIO, 1 BATH

# ABOVE

CONDOMINIUMS AT BRISTOL STATION

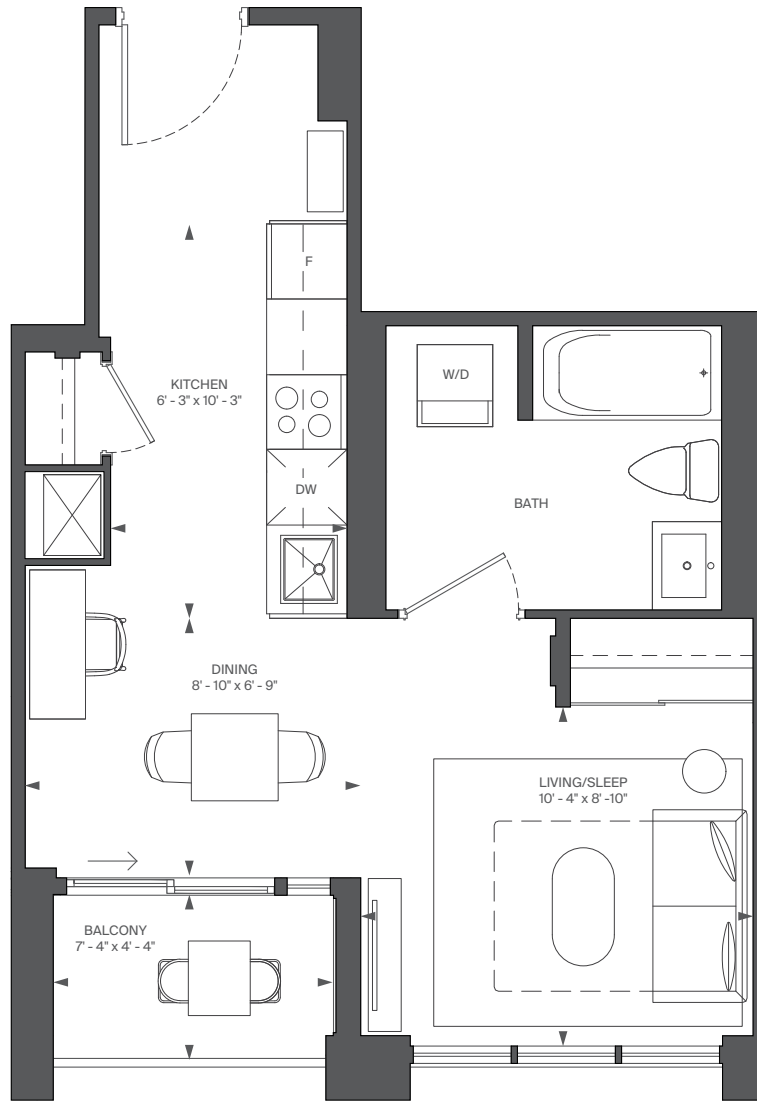

FLOOR 3



FLOOR 4



FLOOR 5



RIOCAN LIVING

MARLIN SPRING



All rights reserved. Buildings and views not to scale. Some features and finishes herein are upgrades or are for illustrative purposes only and may not be available. Furniture is displayed for illustration purposes only. Layout does not necessarily reflect the electrical plan for the suite. Suites are sold unfurnished. Balcony, terrace and façade variations may apply, contact a sales representative for further details. Illustrations are artist's concept only. Prices and specifications subject to change without notice. E. & O.E. September, 2022.

# A6-T

INTERIOR: 427 SQ.FT.  
EXTERIOR: 359 SQ.FT.  
STUDIO

# ABOVE

CONDOMINIUMS AT BRISTOL STATION

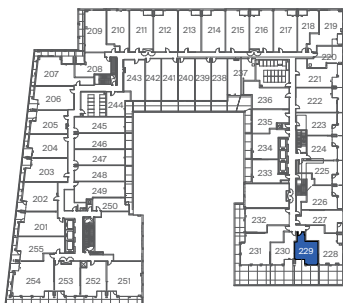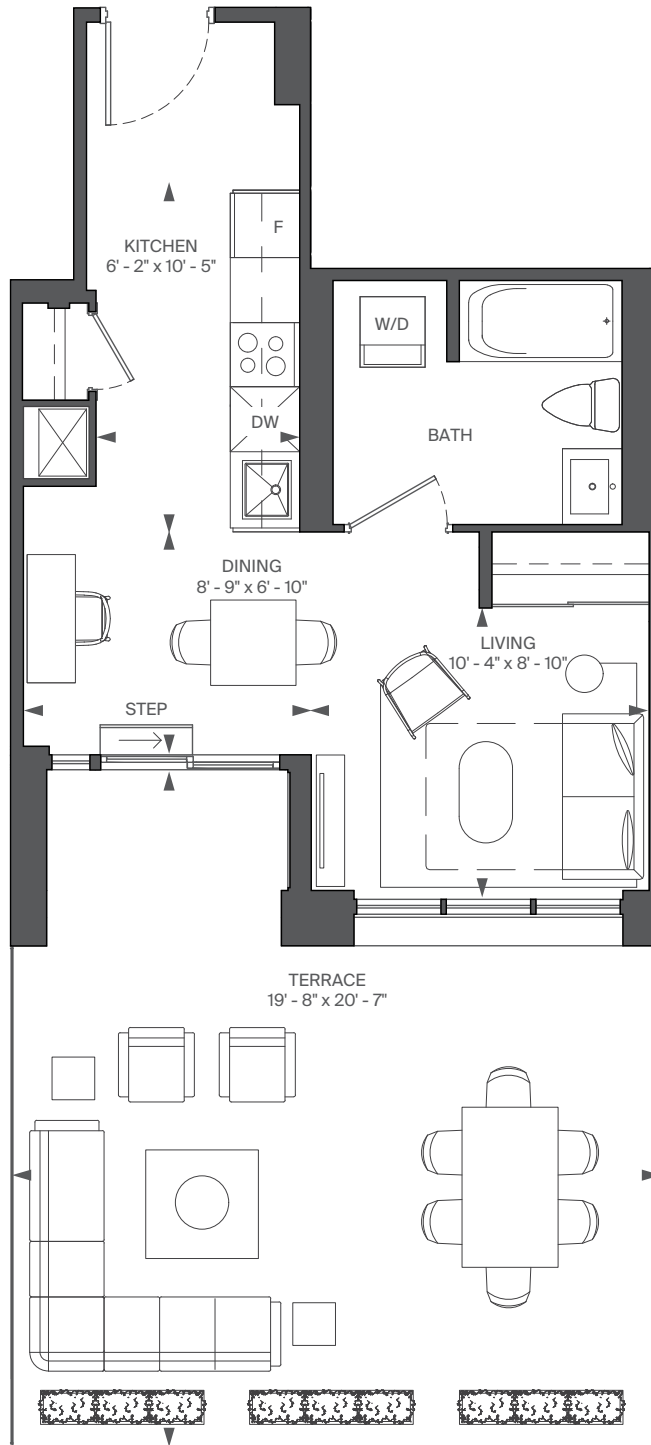

FLOOR 2



RIOCAN  
LIVING

MARLIN  
SPRING


All rights reserved. Buildings and views not to scale. Some features and finishes herein are upgrades or are for illustrative purposes only and may not be available. Furniture is displayed for illustration purposes only. Layout does not necessarily reflect the electrical plan for the suite. Suites are sold unfurnished. Balcony, terrace and façade variations may apply, contact a sales representative for further details. Illustrations are artist's concept only. Prices and specifications subject to change without notice. E. & O.E. September, 2022.

# A7


INTERIOR: 443 SQ.FT.  
STUDIO, 1 BATH

# ABOVE

CONDOMINIUMS AT BRISTOL STATION

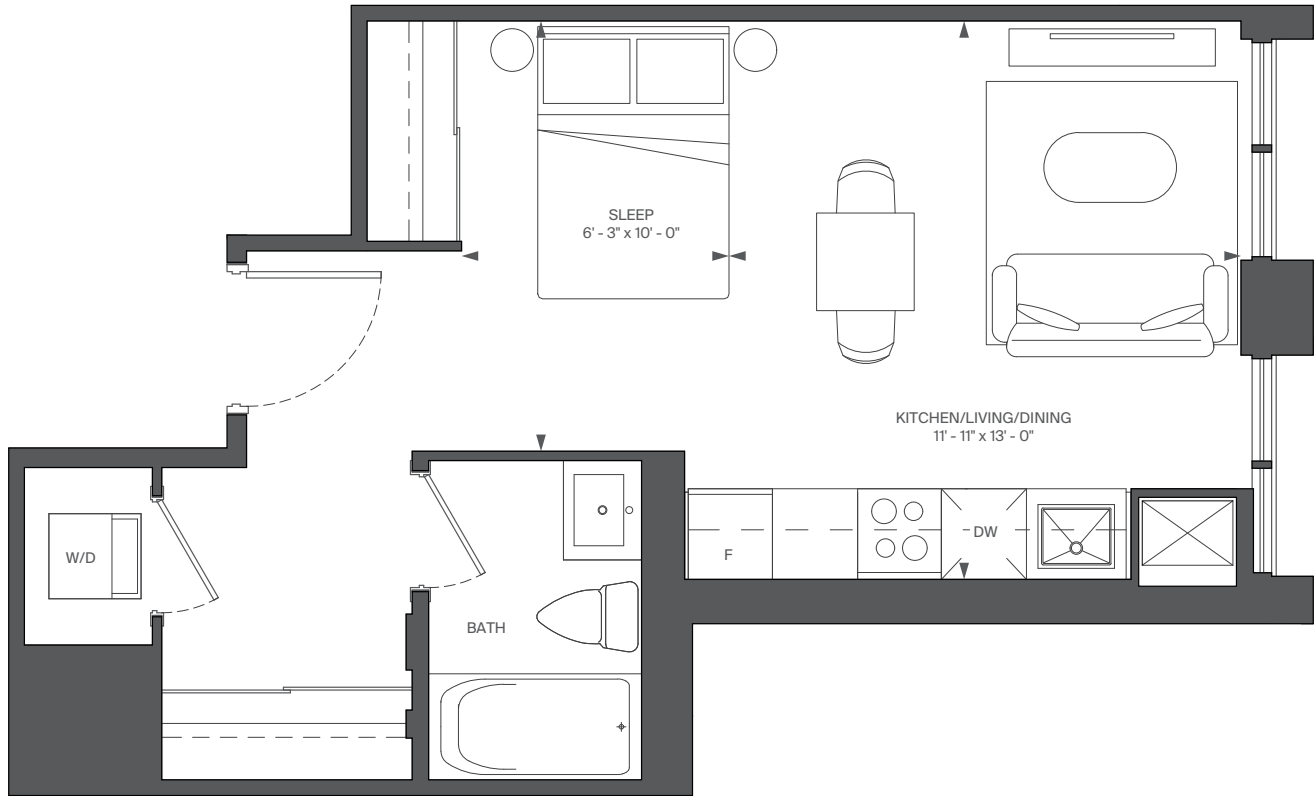


FLOOR 2

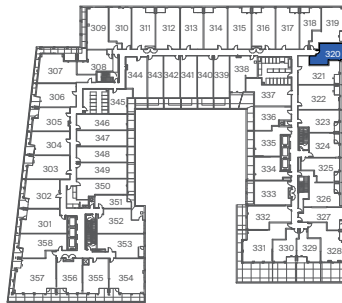

FLOOR 3



FLOOR 4

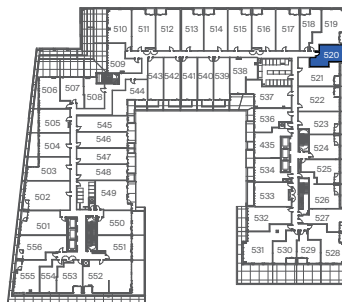

FLOOR 5



RIOCAN LIVING

MARLIN SPRING

All rights reserved. Buildings and views not to scale. Some features and finishes herein are upgrades or are for illustrative purposes only and may not be available. Furniture is displayed for illustration purposes only. Layout does not necessarily reflect the electrical plan for the suite. Suites are sold unfurnished. Balcony, terrace and façade variations may apply, contact a sales representative for further details. Illustrations are artist's concept only. Prices and specifications subject to change without notice. E. & O.E. September, 2022.